



Garage/Media West Elevation

Scale: 3/16" = 1'-0"

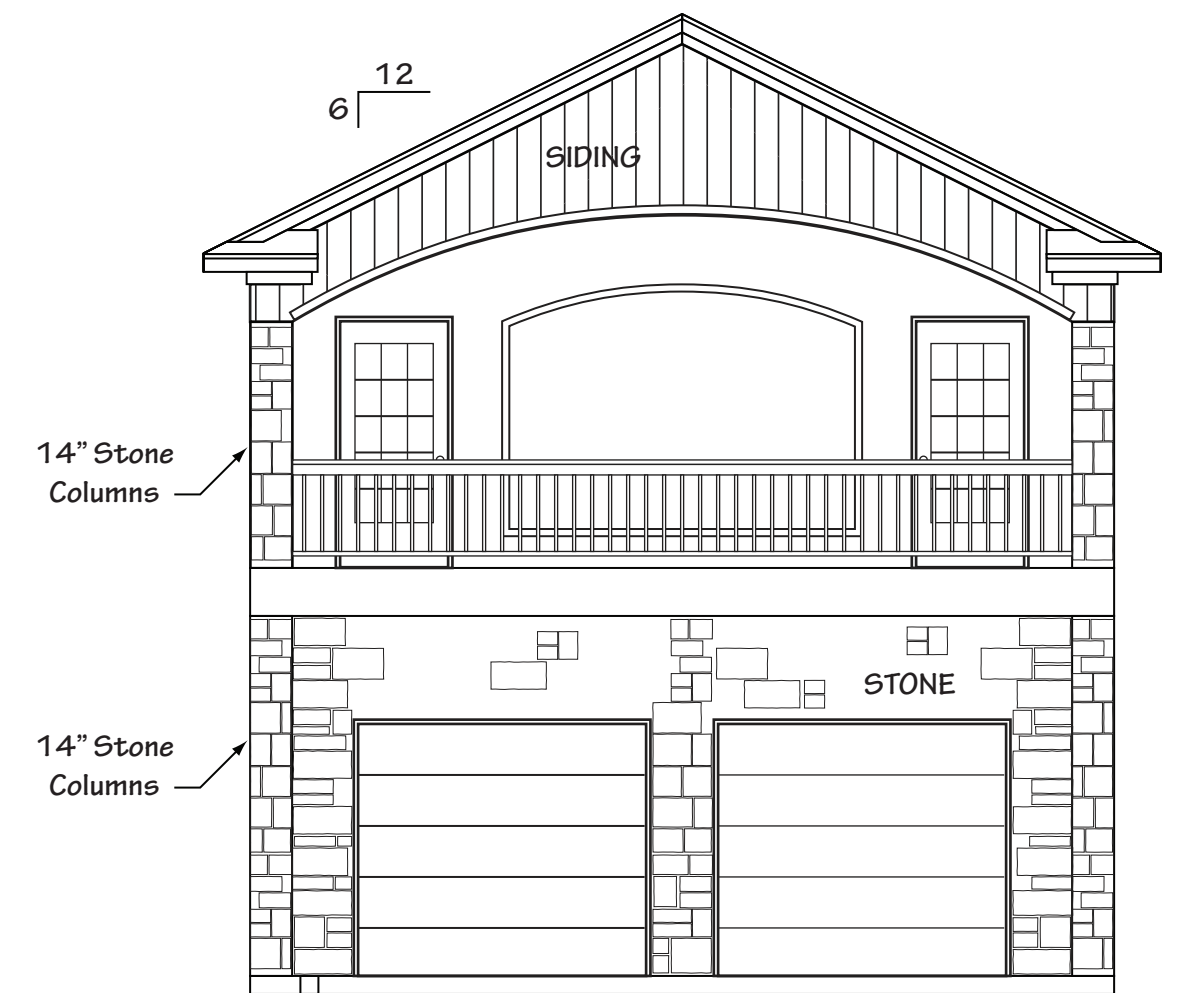


Garage/Media Front Elevation

Scale: 3/16" = 1'-0"

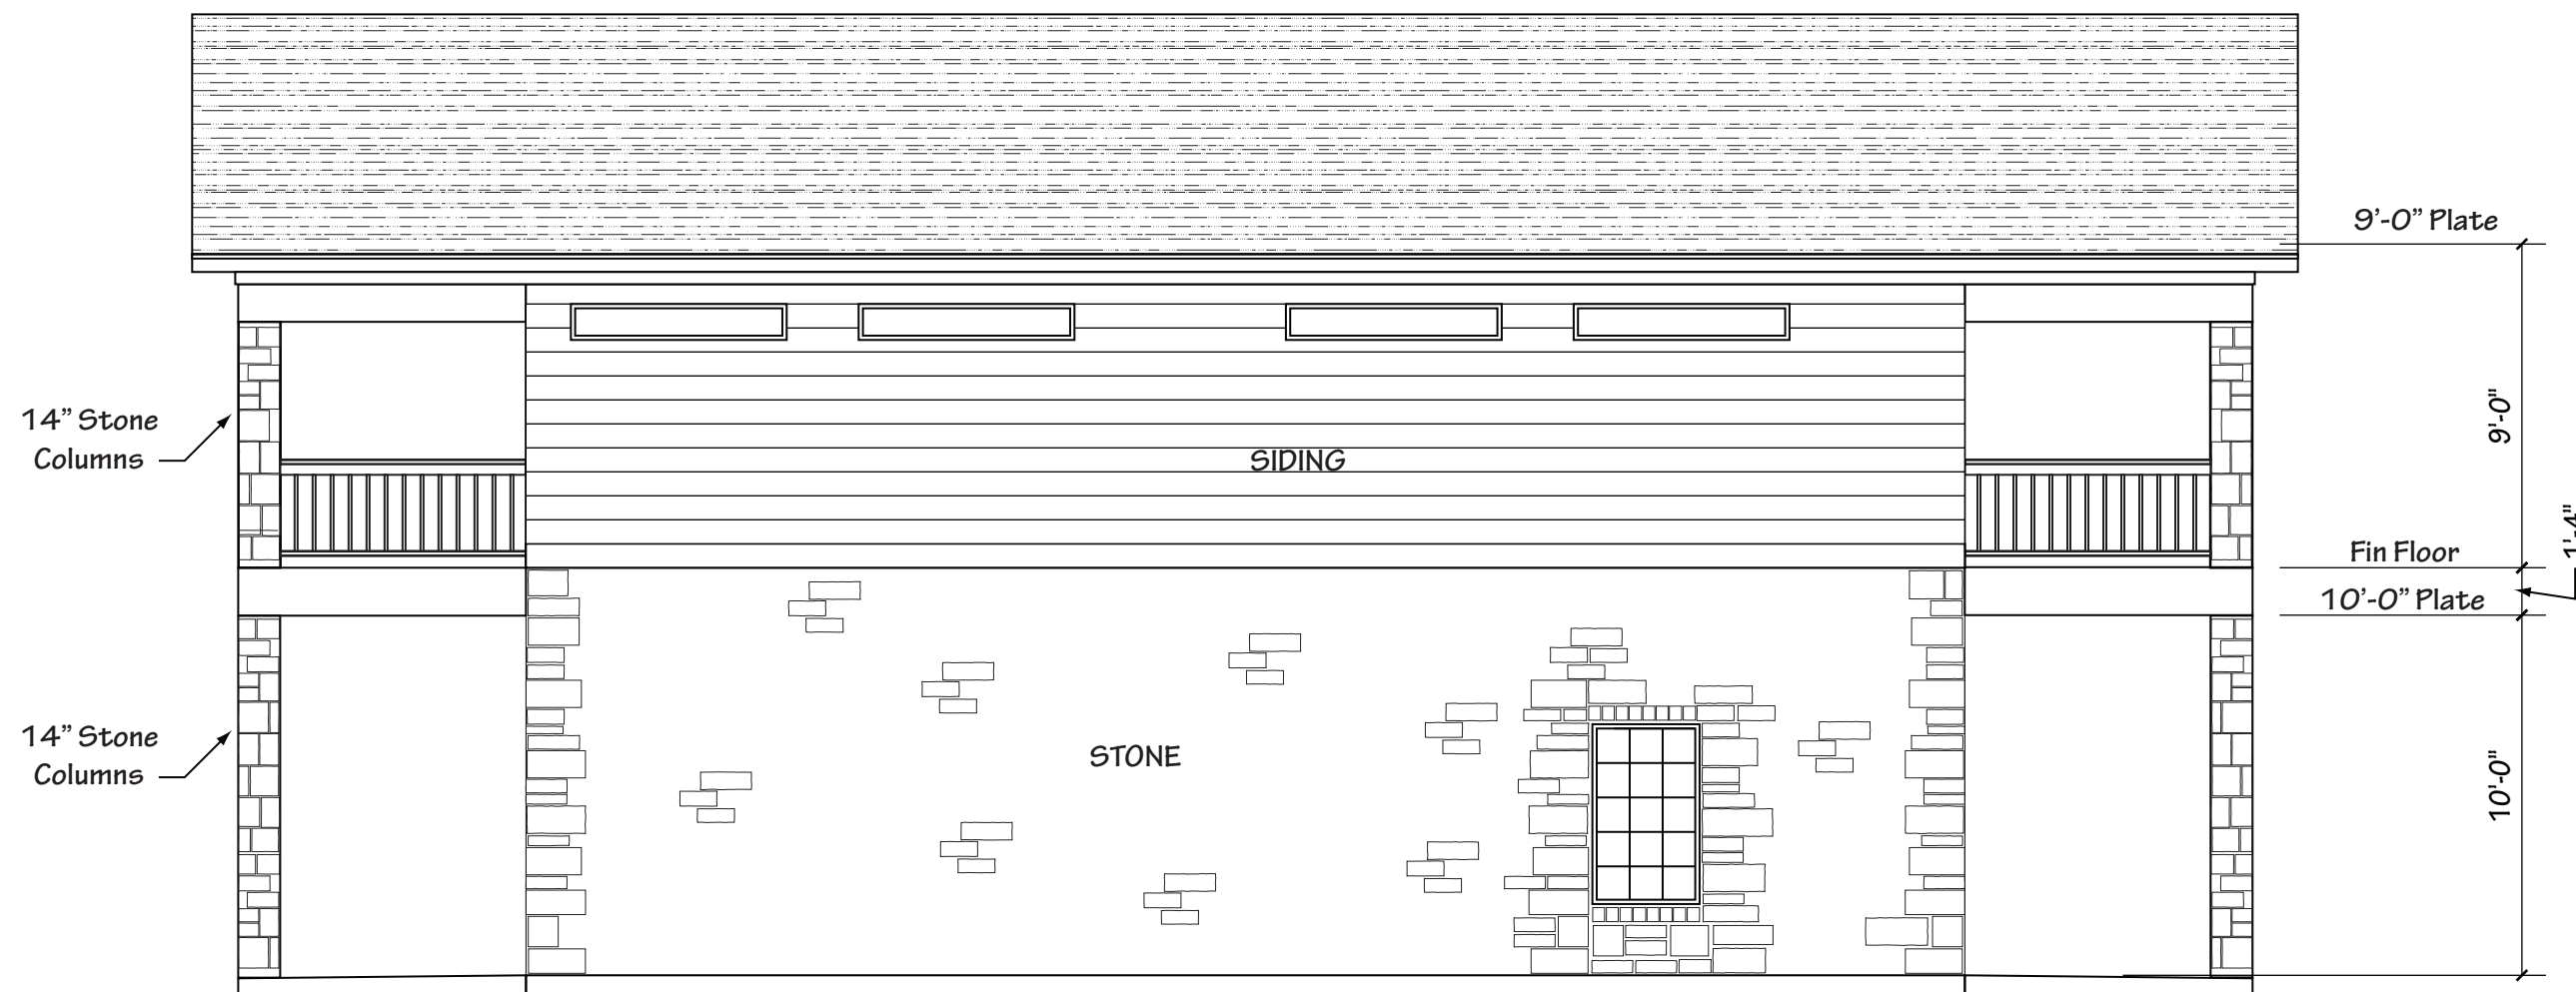

Garage/Media East Elevation

Scale: 3/16" = 1'-0"

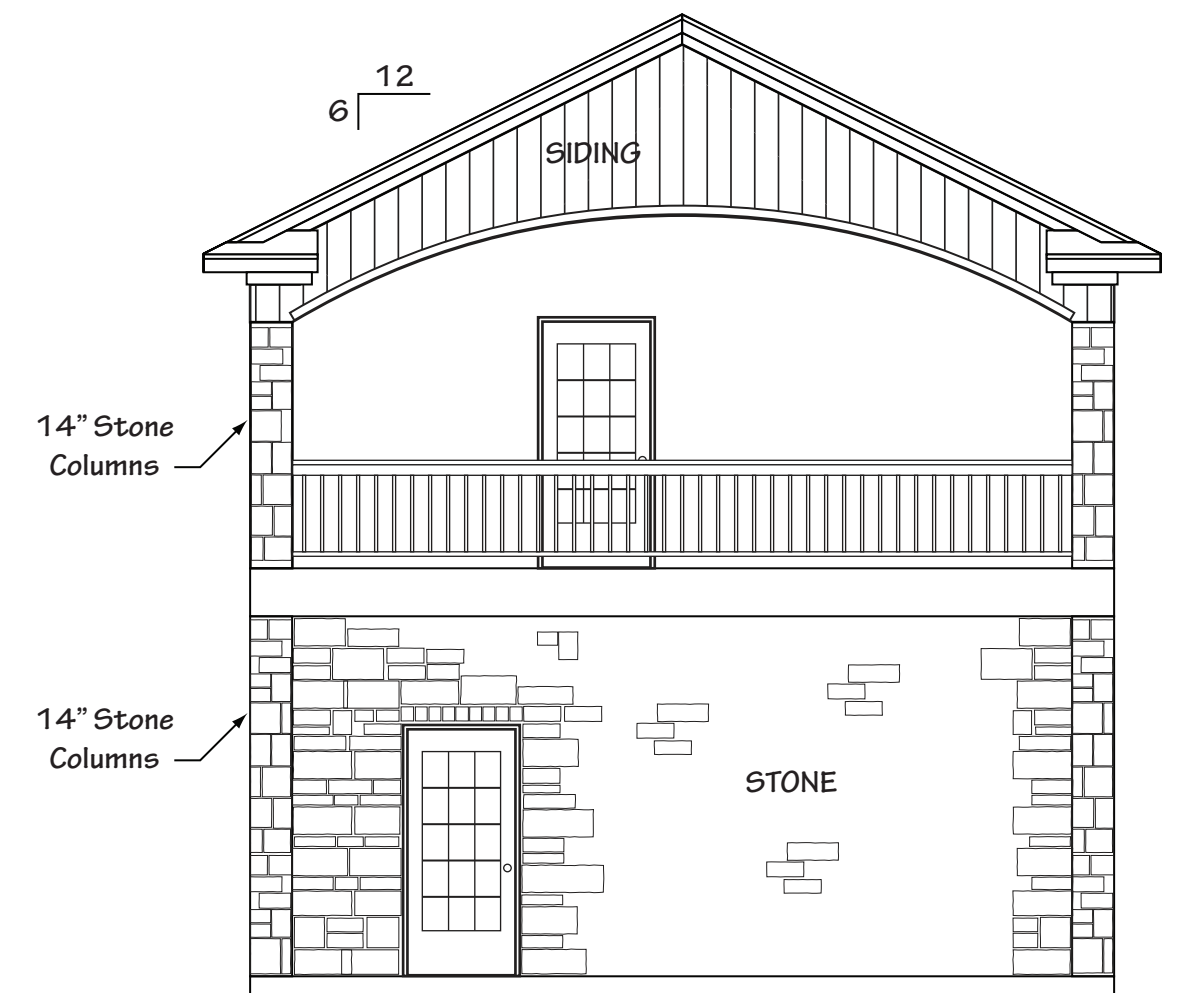

Garage/Media Back Elevation

Scale: 3/16" = 1'-0"

New Garage/Media Room
For Ricardo
Somewhere in, Texas

Jon's Design Service
Belton, TX 76513
254-XXX-XXXX

DRAWN: 10/20/09
CHECKED: 10/22/09
APPROVED:
REVISED:

NOTES:

SHEET NO.

4