


Baytowne Plaza Redevelopment

1900 Empire Blvd.
Webster, New York 14580

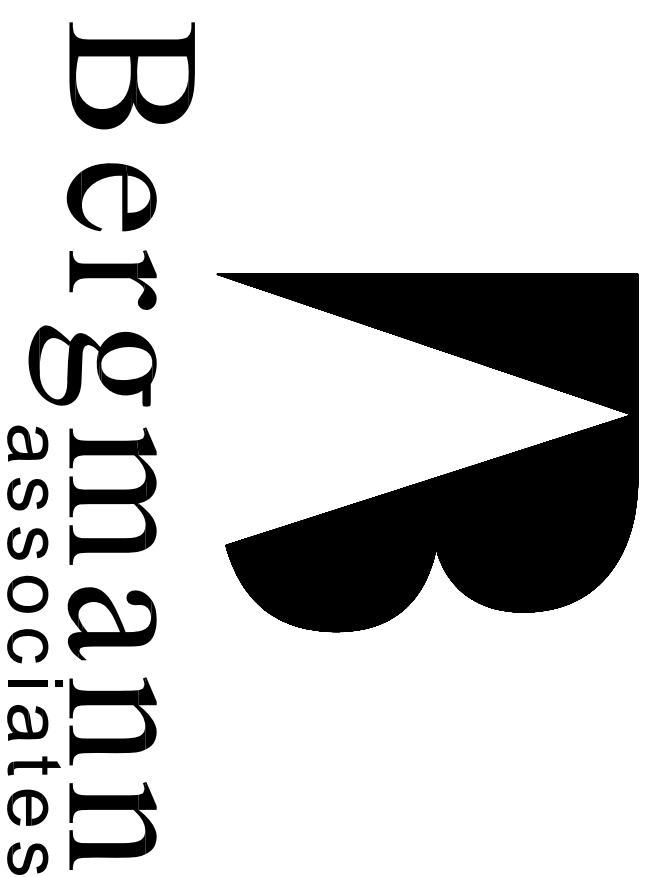

www.bergmannpc.com
28 East Main Street
200 First Federal Plaza
Rochester, New York 14614
585.232.5135 / 585.232.4652 fax


Engineers / Architects / Planners / Surveyors

REVISIONS	
NO.	DATE
DESCRIPTION	REV.
CRD	


NOTE:
Unauthorized alteration or addition to this drawing is a
violation of the professional seal of the State of New York
145, Section 7208.

PLAN AND ELEVATIONS


PROJECT INFORMATION	
Owner:	JOEL CERIA
Architect:	JPC
Engineer:	BERGMANN PC
Planner:	BERGMANN PC
Surveyor:	BERGMANN PC
Scale:	AS NOTED
Project Number:	6000.61
Drawing Number:	

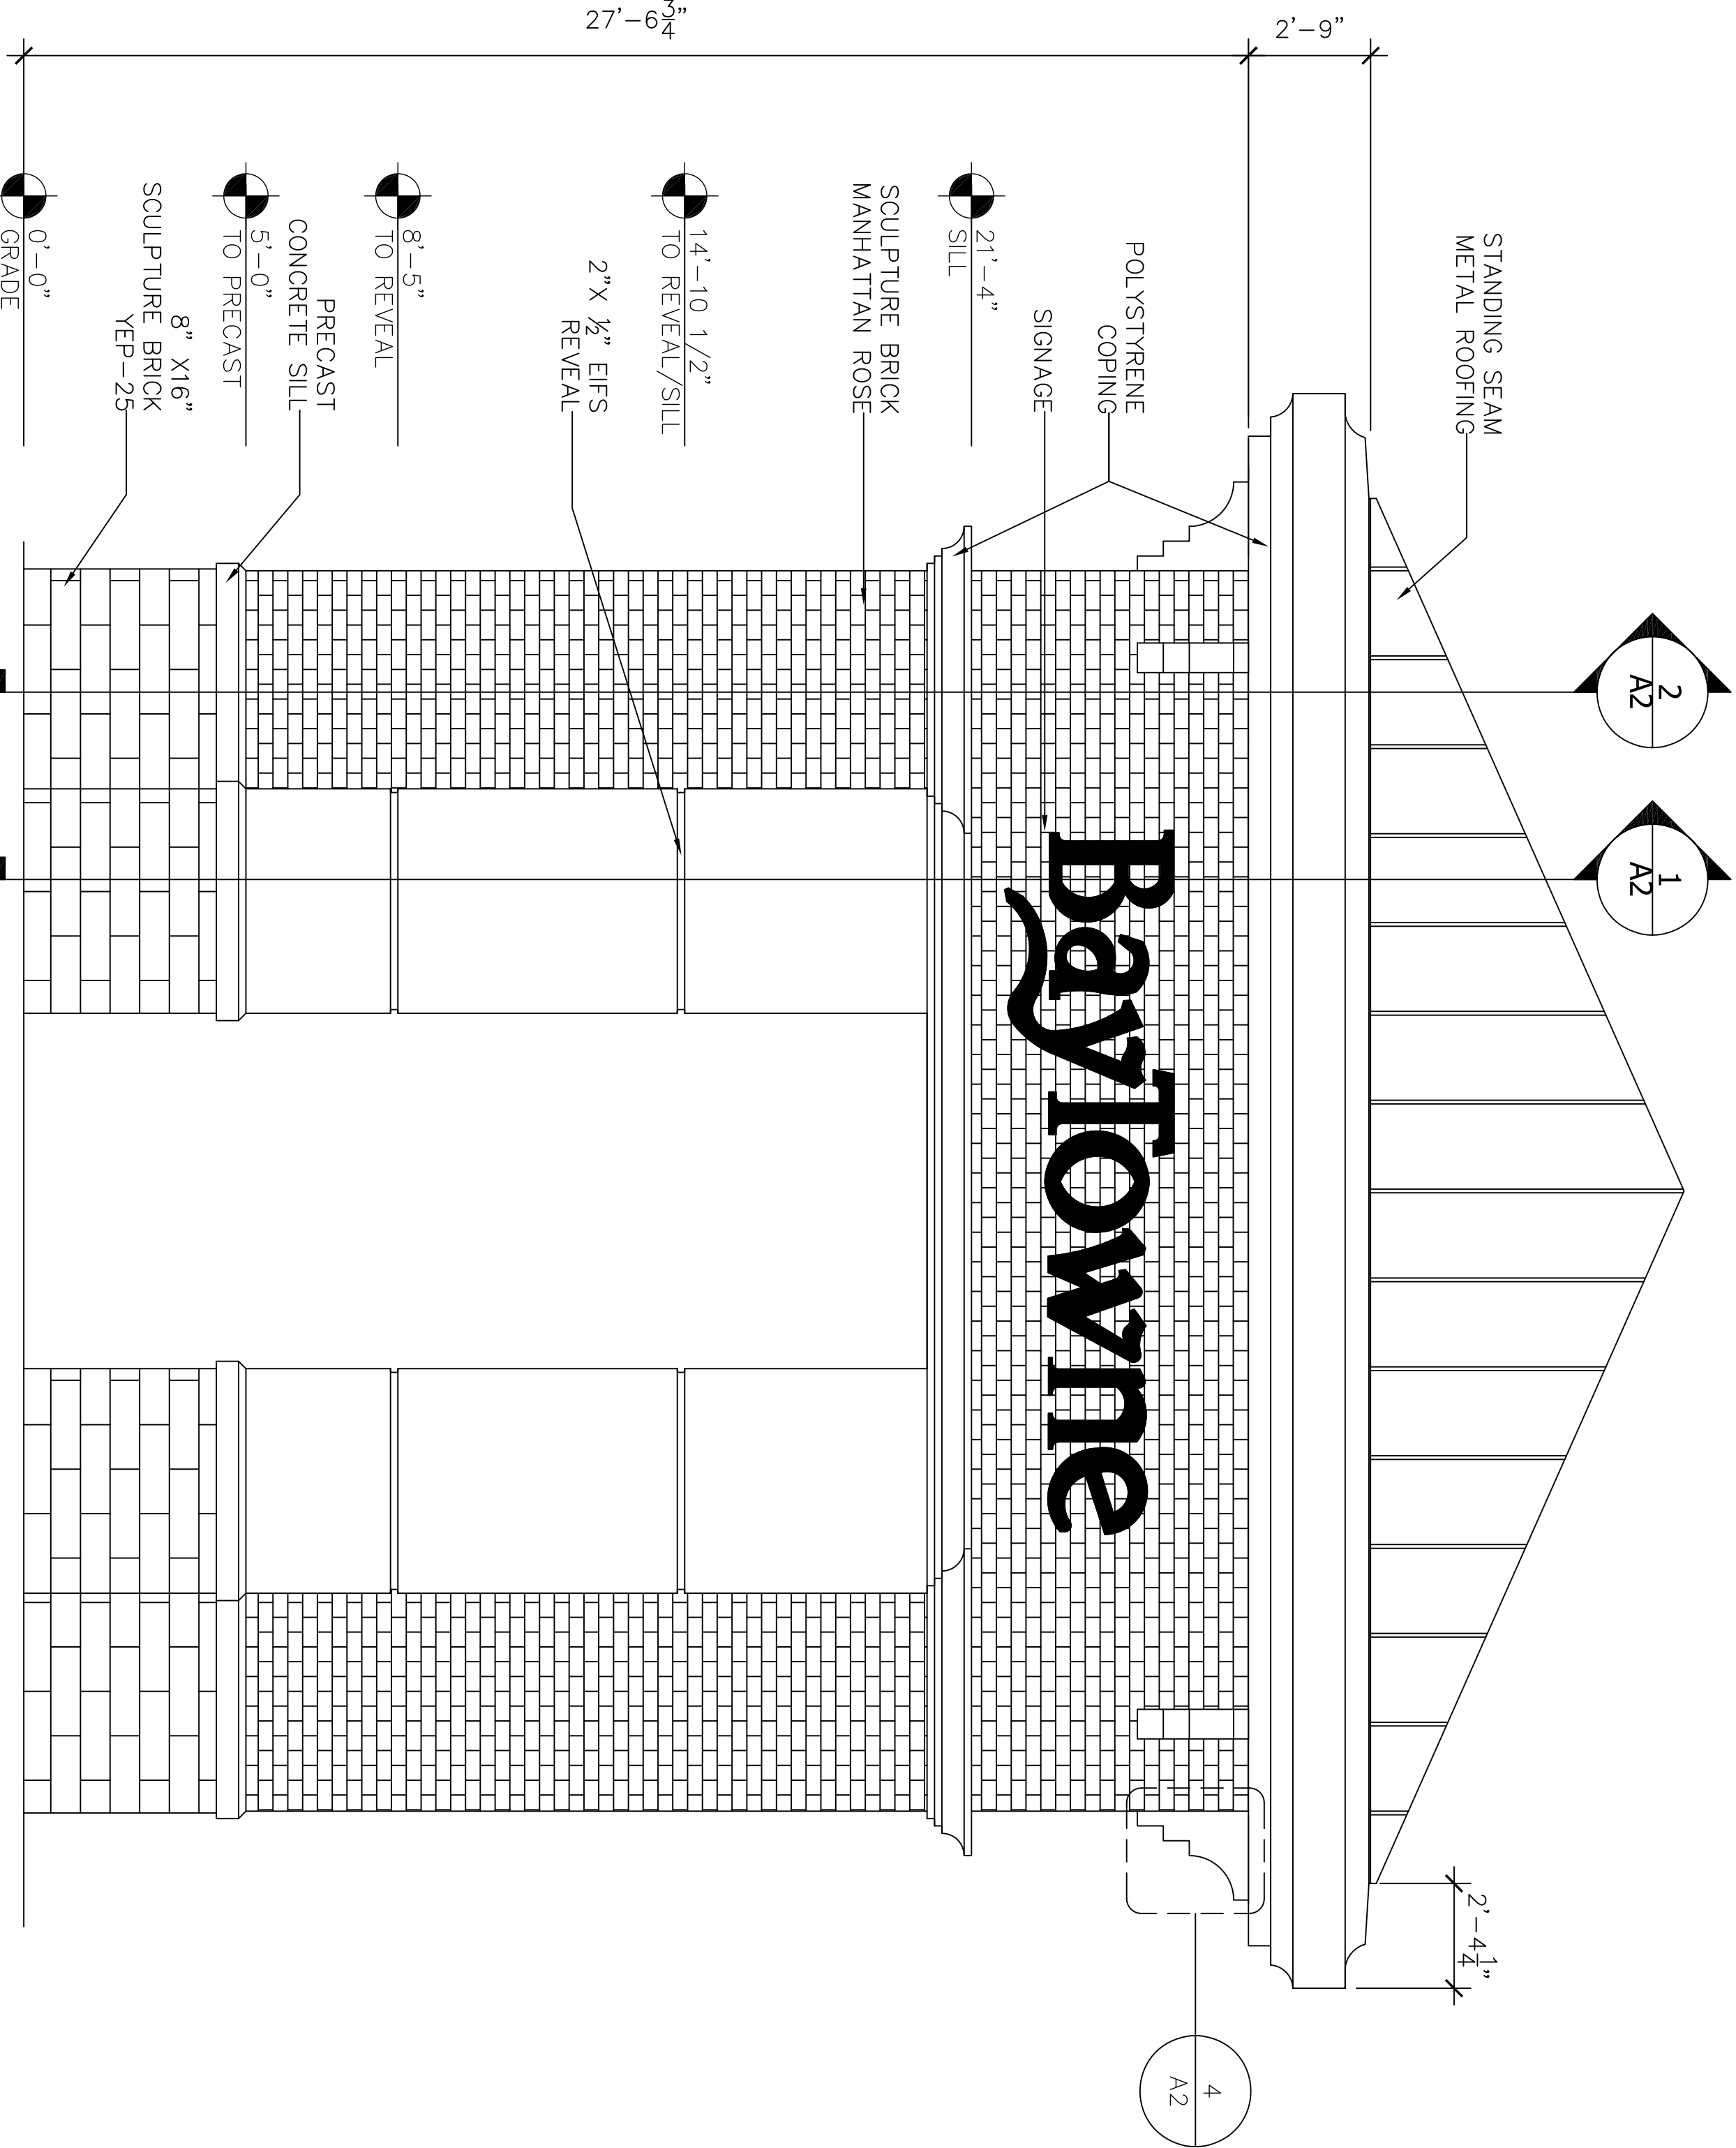

2 ELEVATION
1/4"=1'-0"

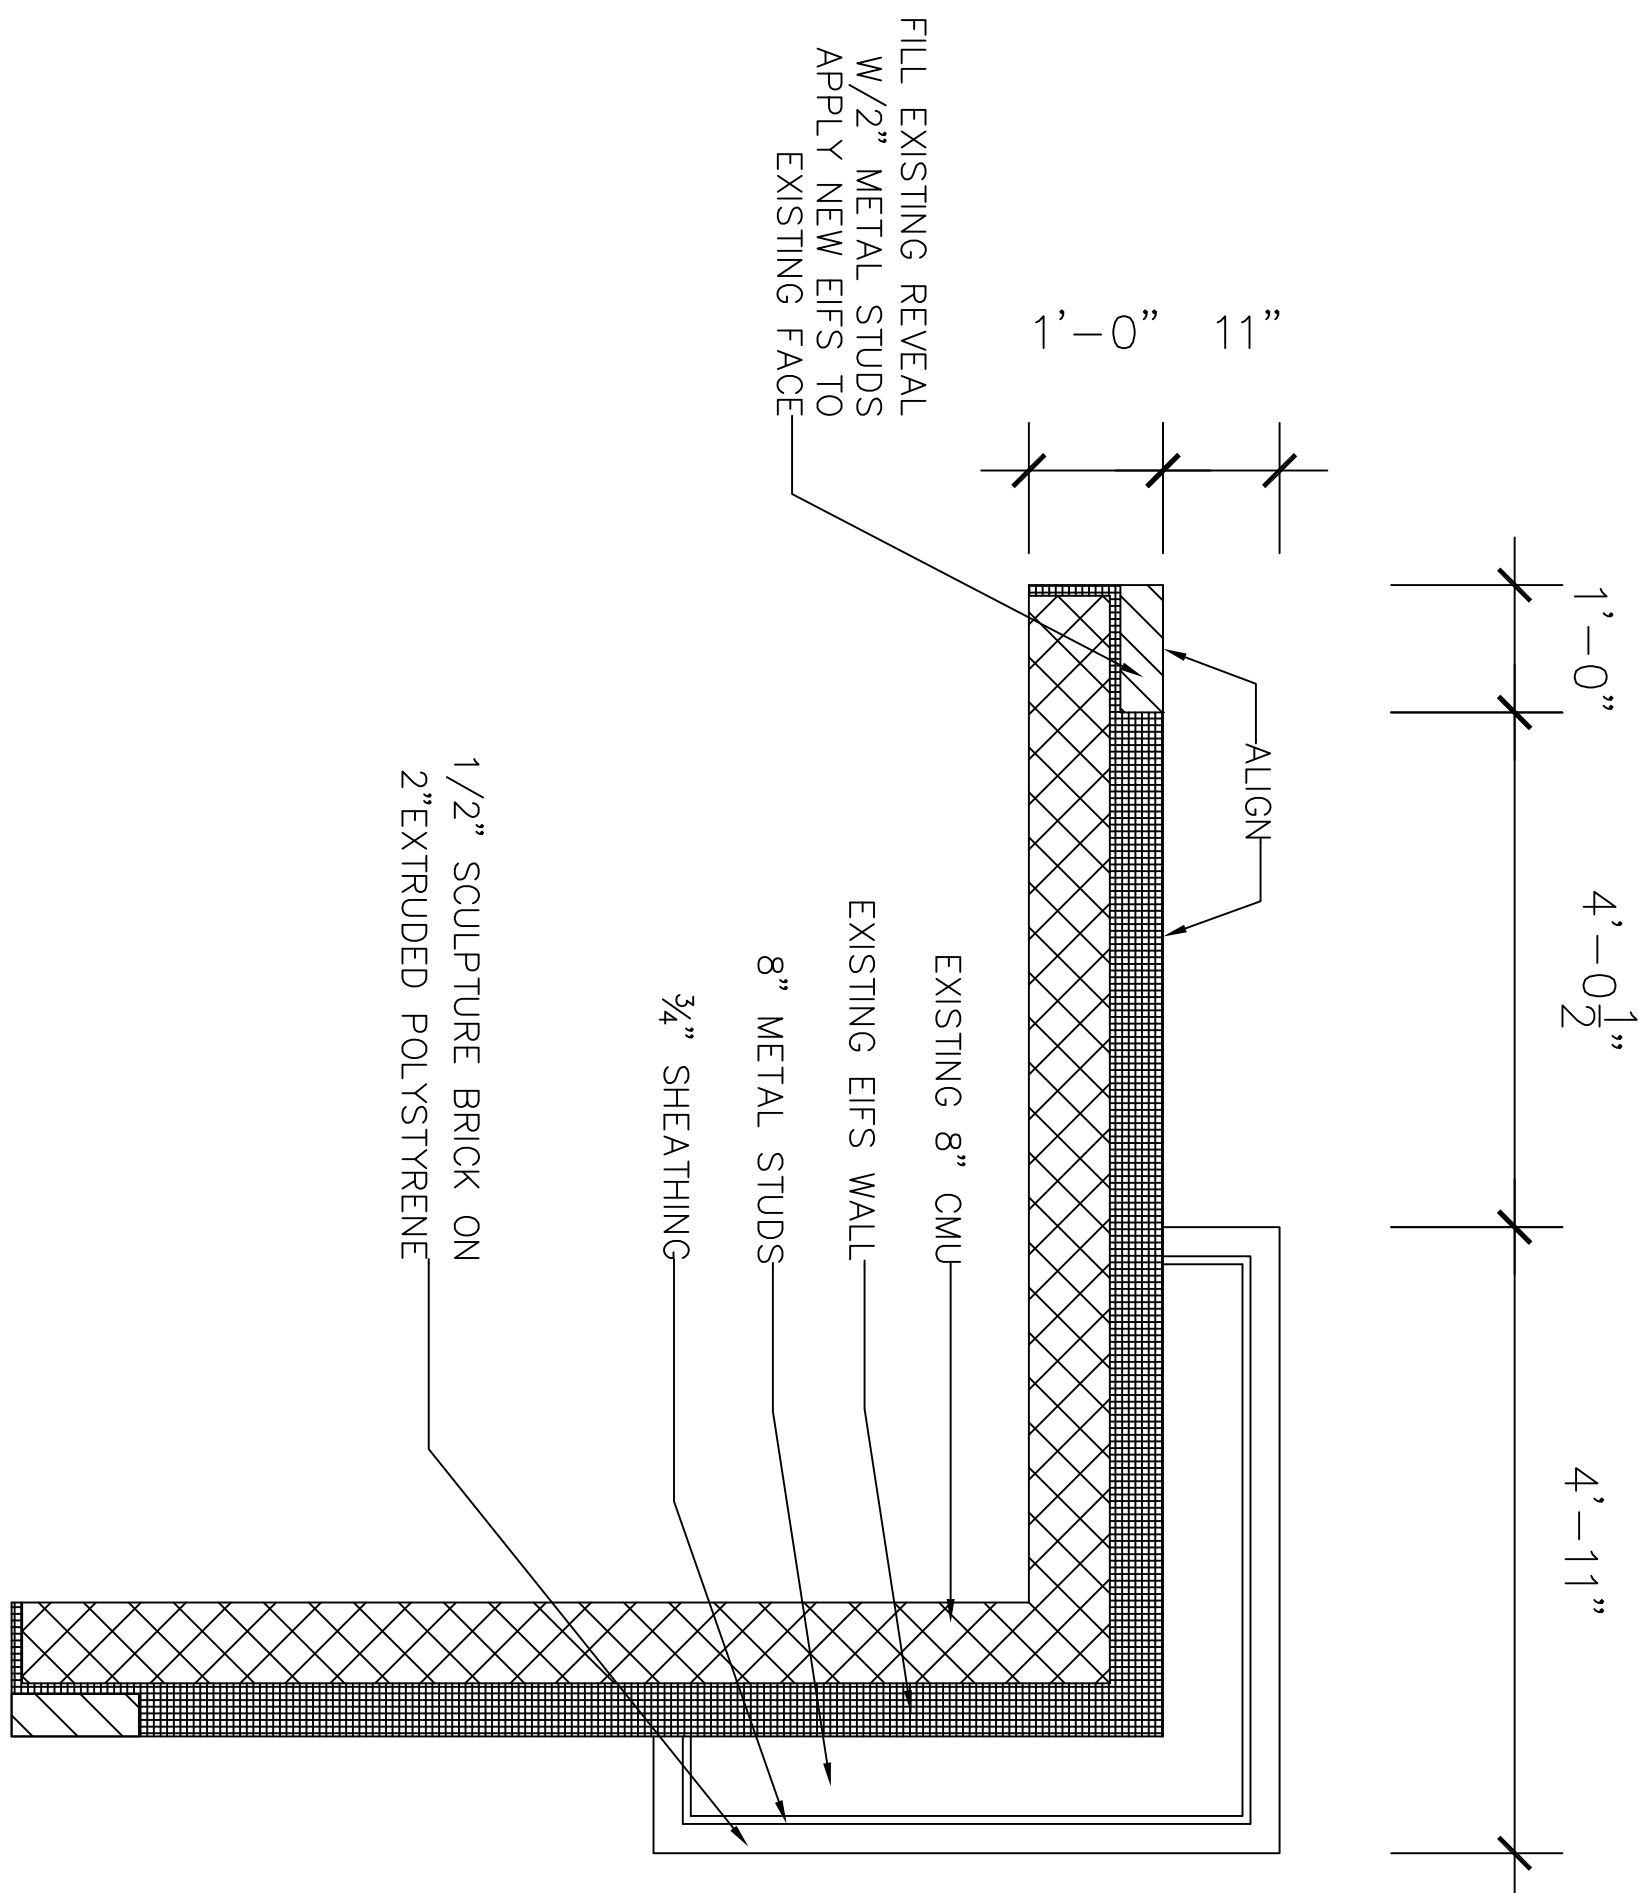

3 DETAIL
1/2"=1'-0"

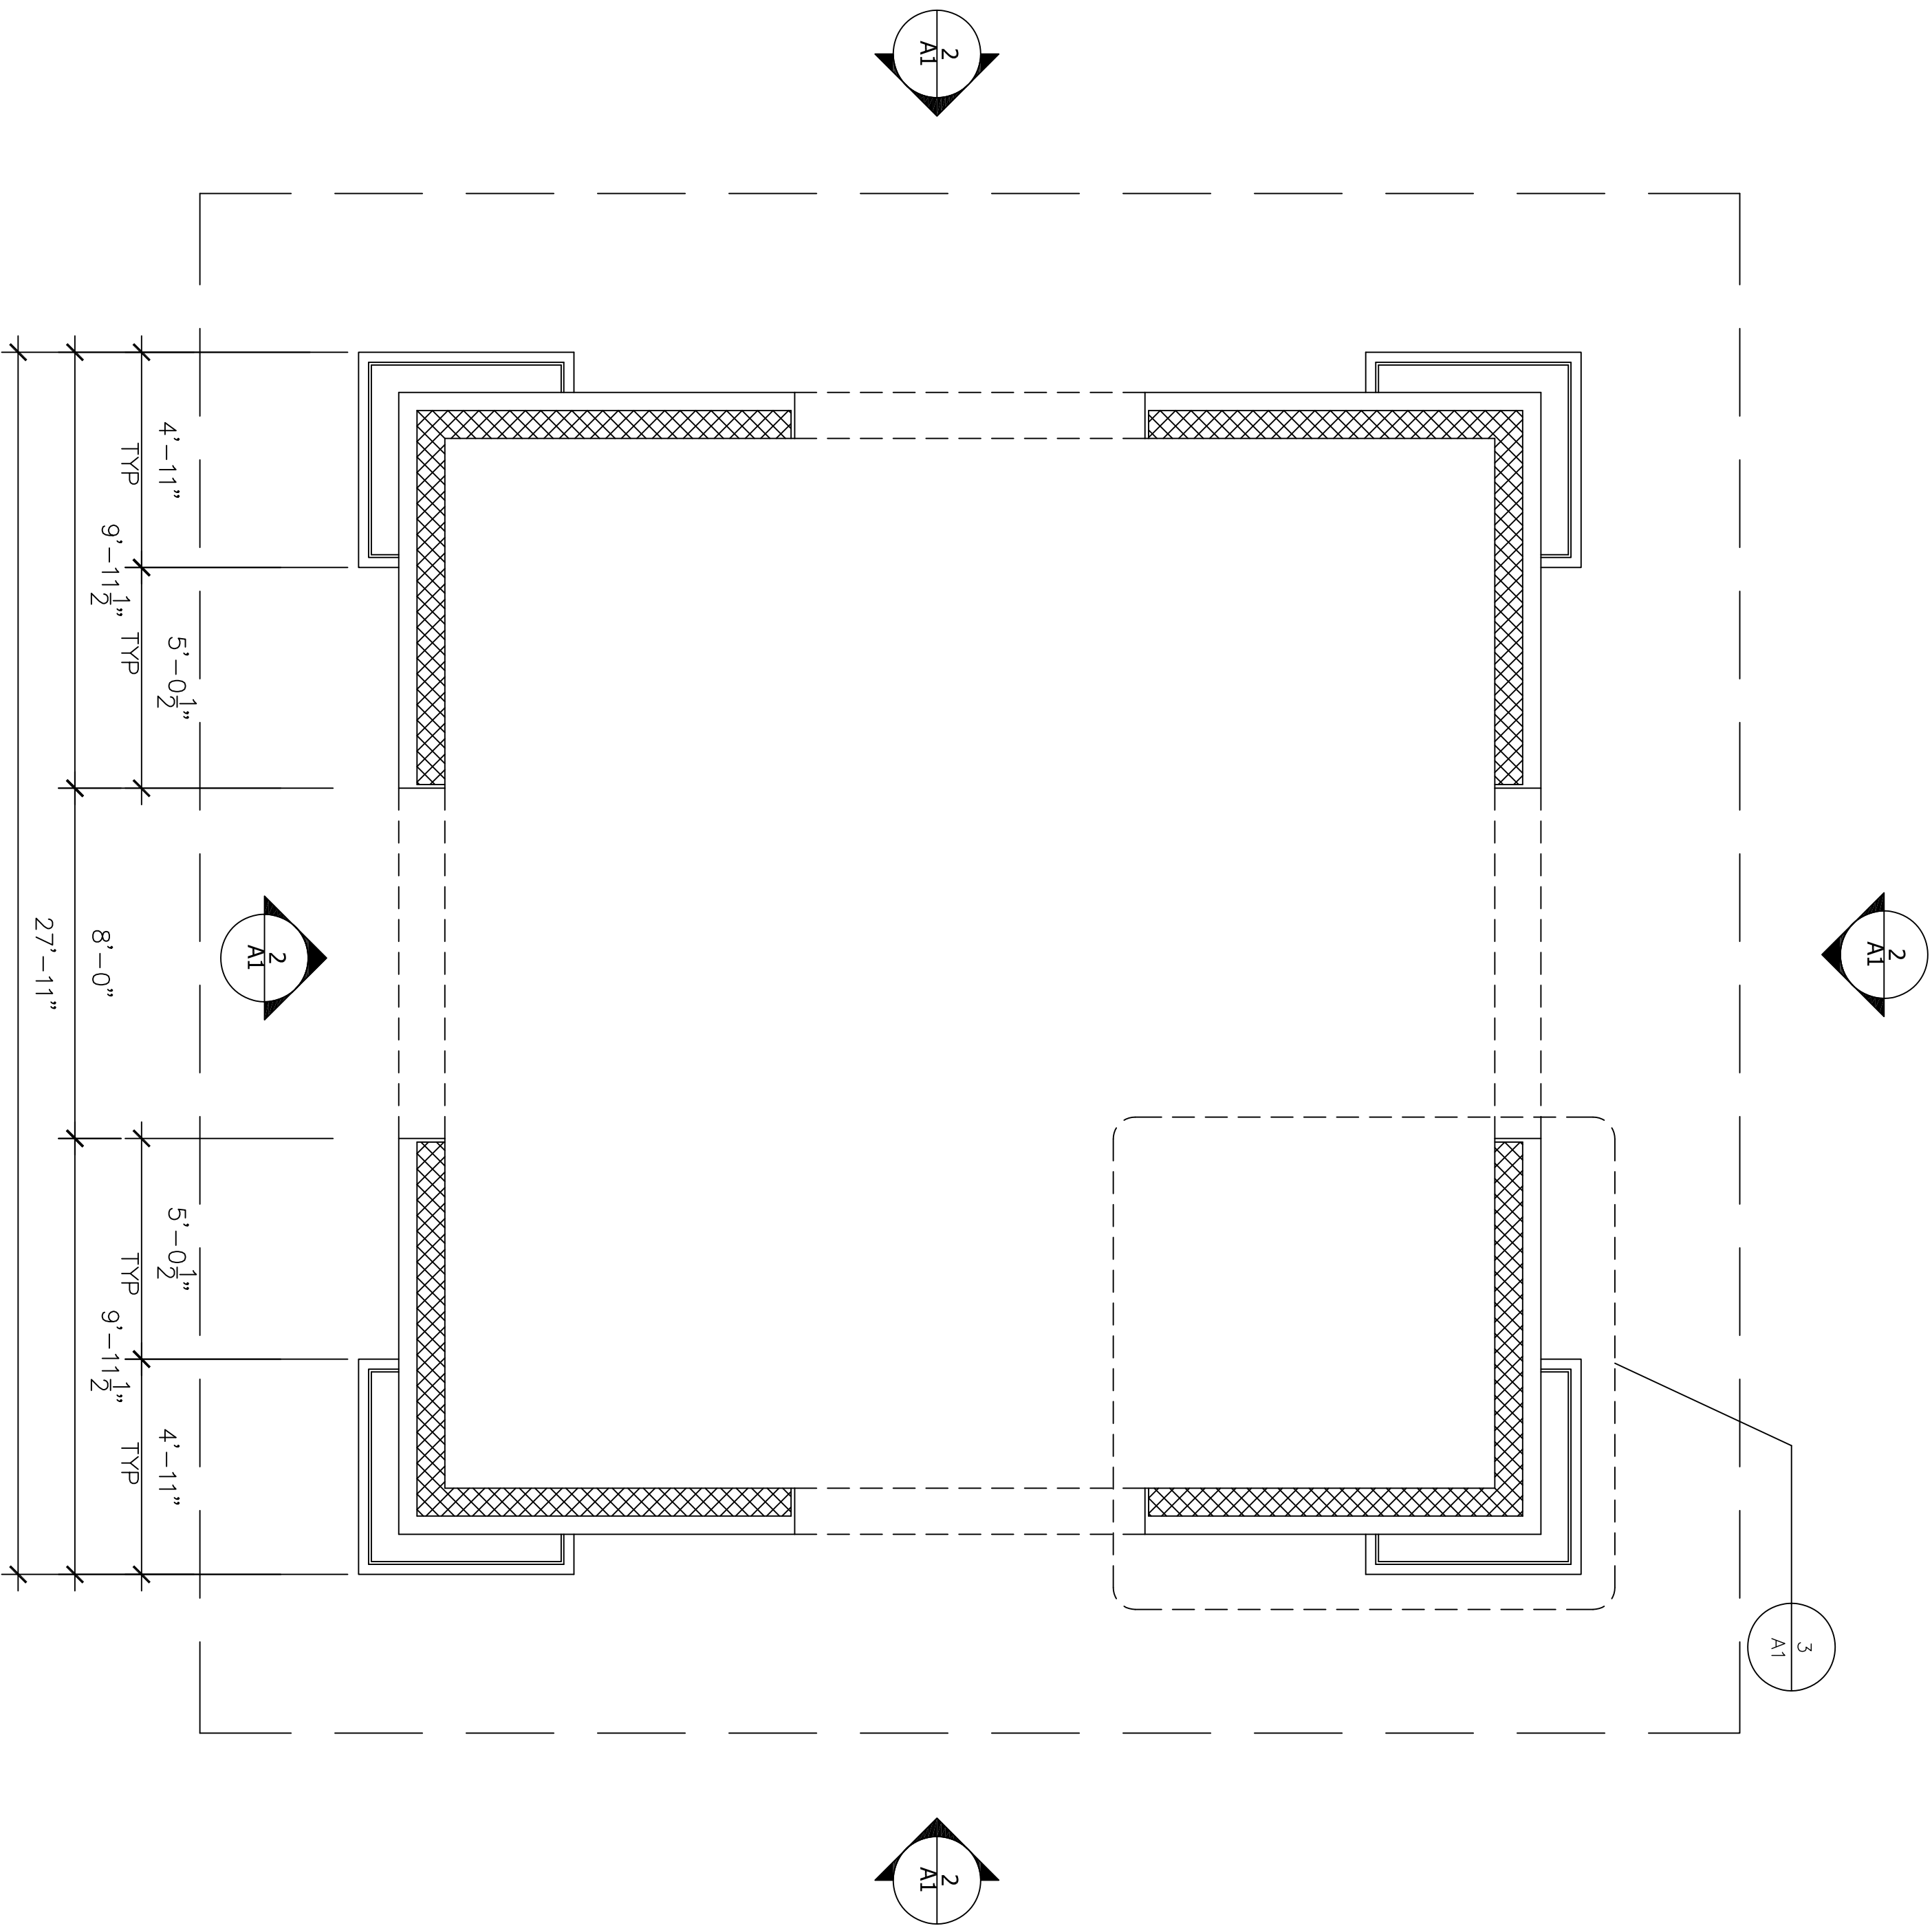

1 FLOOR PLAN
1/4"=1'-0"