


Baytowne Plaza
Redevelopment

1900 Empire Blvd.
Webster, New York 14580

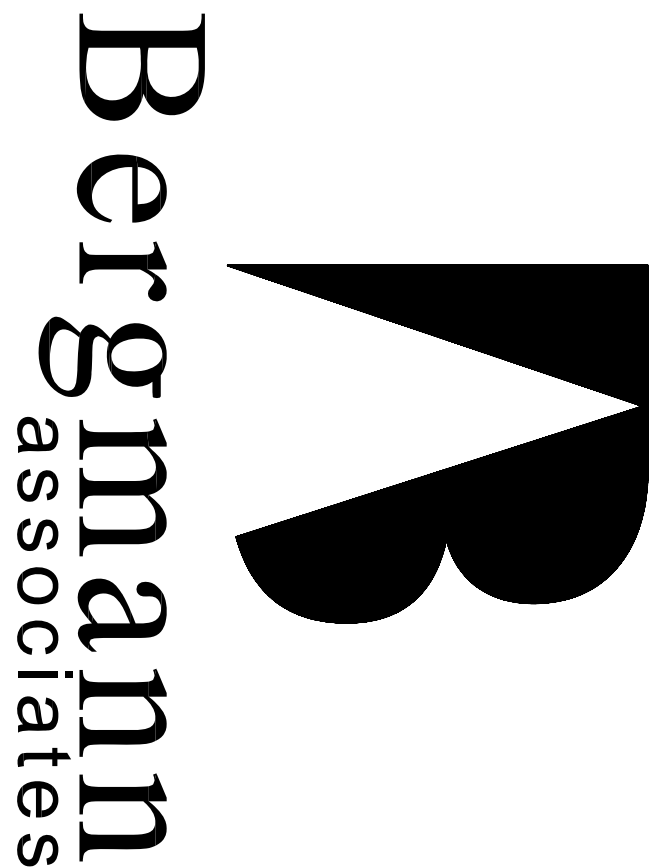

www.bergmannpc.com
28 East Main Street
200 First Federal Plaza
Rochester, New York 14614
585.232.5135 / 585.232.4652 fax


Engineers / Architects / Planners / Surveyors
REVISIONS
NO. DATE DESCRIPTION REV. CRD

NOTE:
Unauthorized alteration or addition to this drawing is a
violation of the New York State Education Law Article
145, Section 720b.


WALL SECTIONS
AND DETAILS

Project Name: BAYTOWNE PLAZA	
Drawn by: A.C.	Checked by: A.C.
Scale: 1"=4'-0"	Scale: 1"=4'-0"
Sheet Number: 18	Sheet Total: 18
Date: SEPTEMBER 13, 2009	
Scale: AS NOTED	


A2

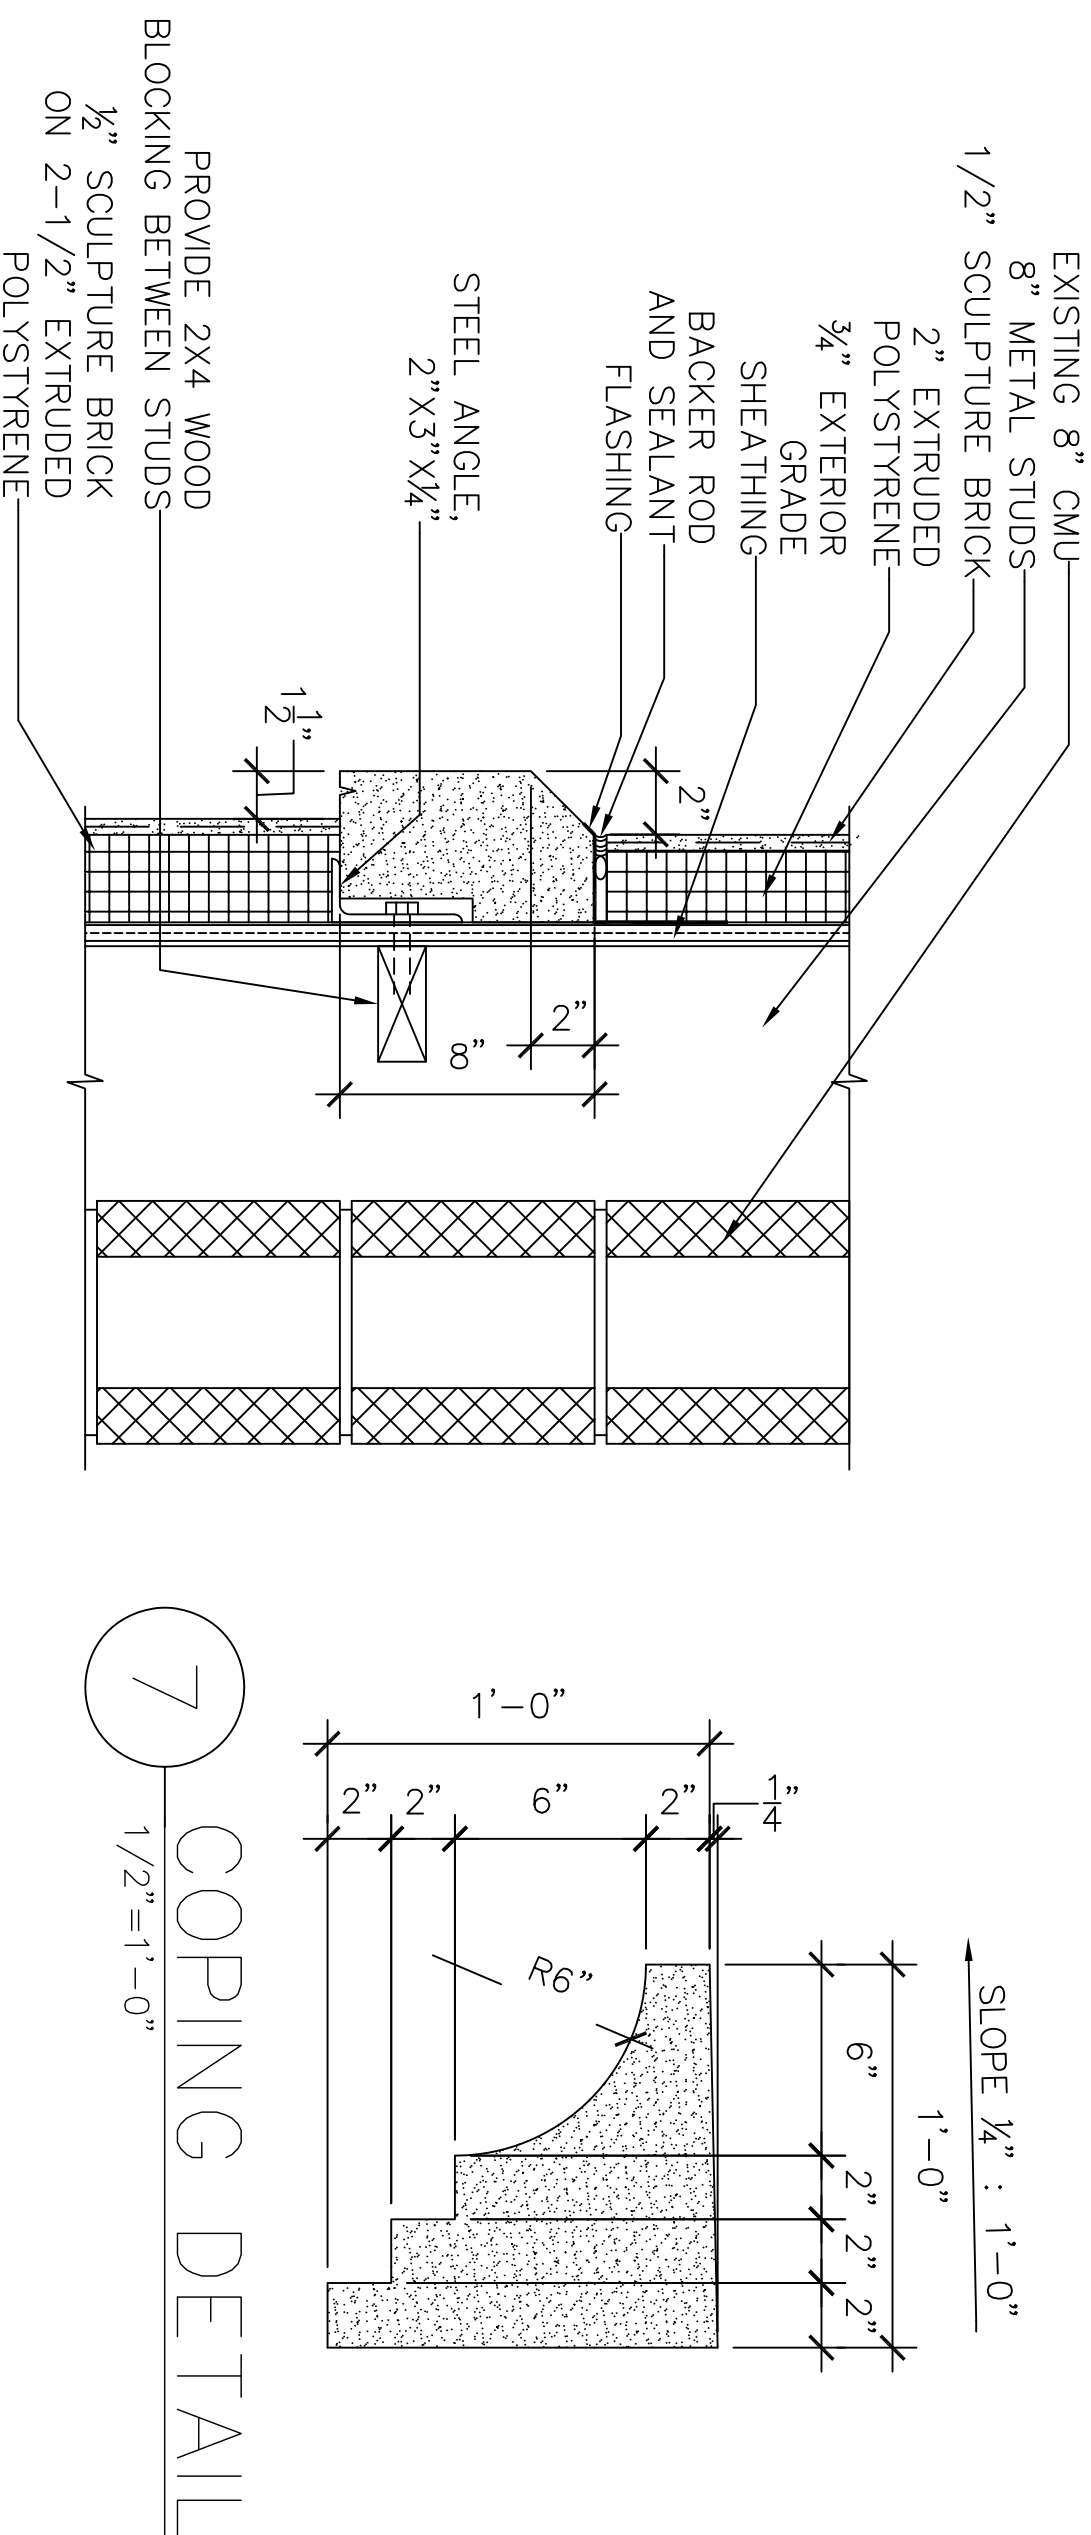


6 PRECAST SILL DETAIL
1/2"=1'-0"

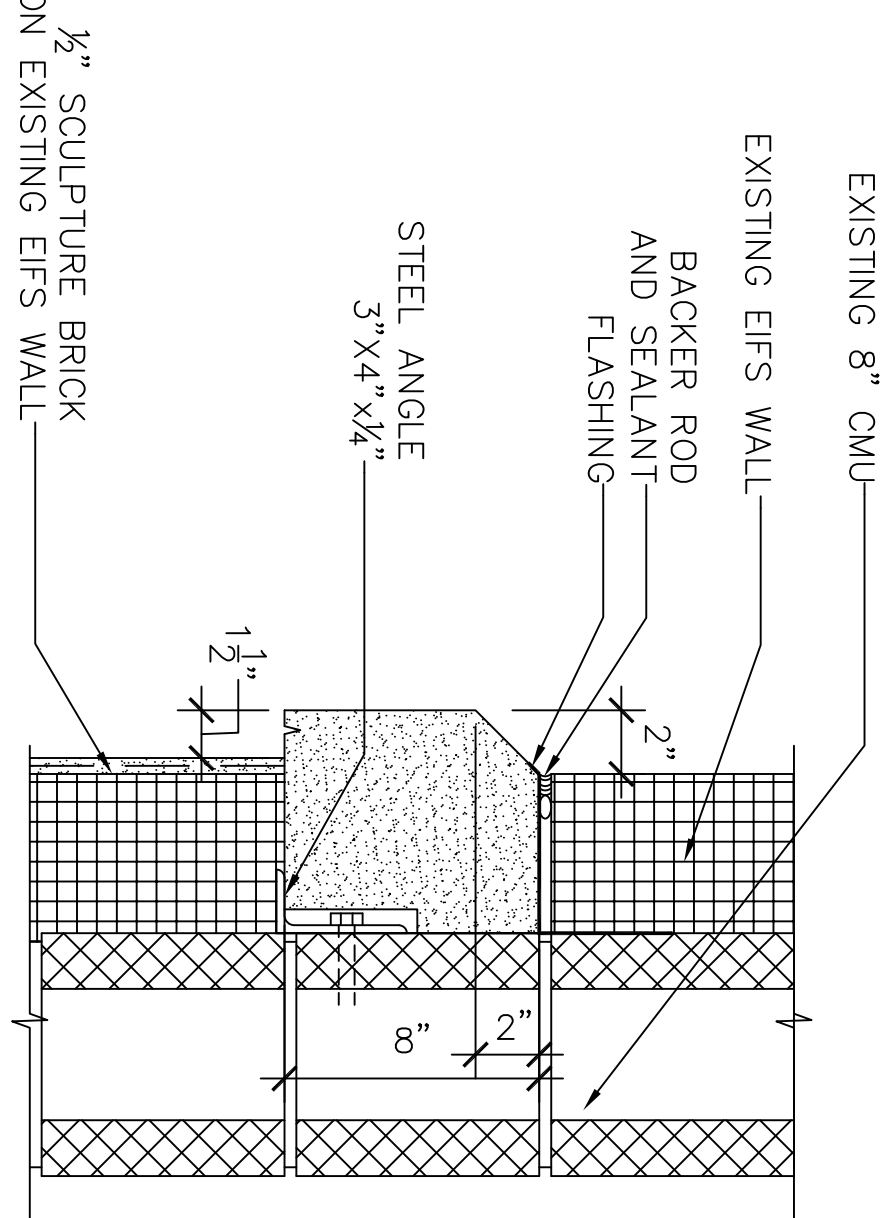


5 PRECAST SILL DETAIL
1/2"=1'-0"

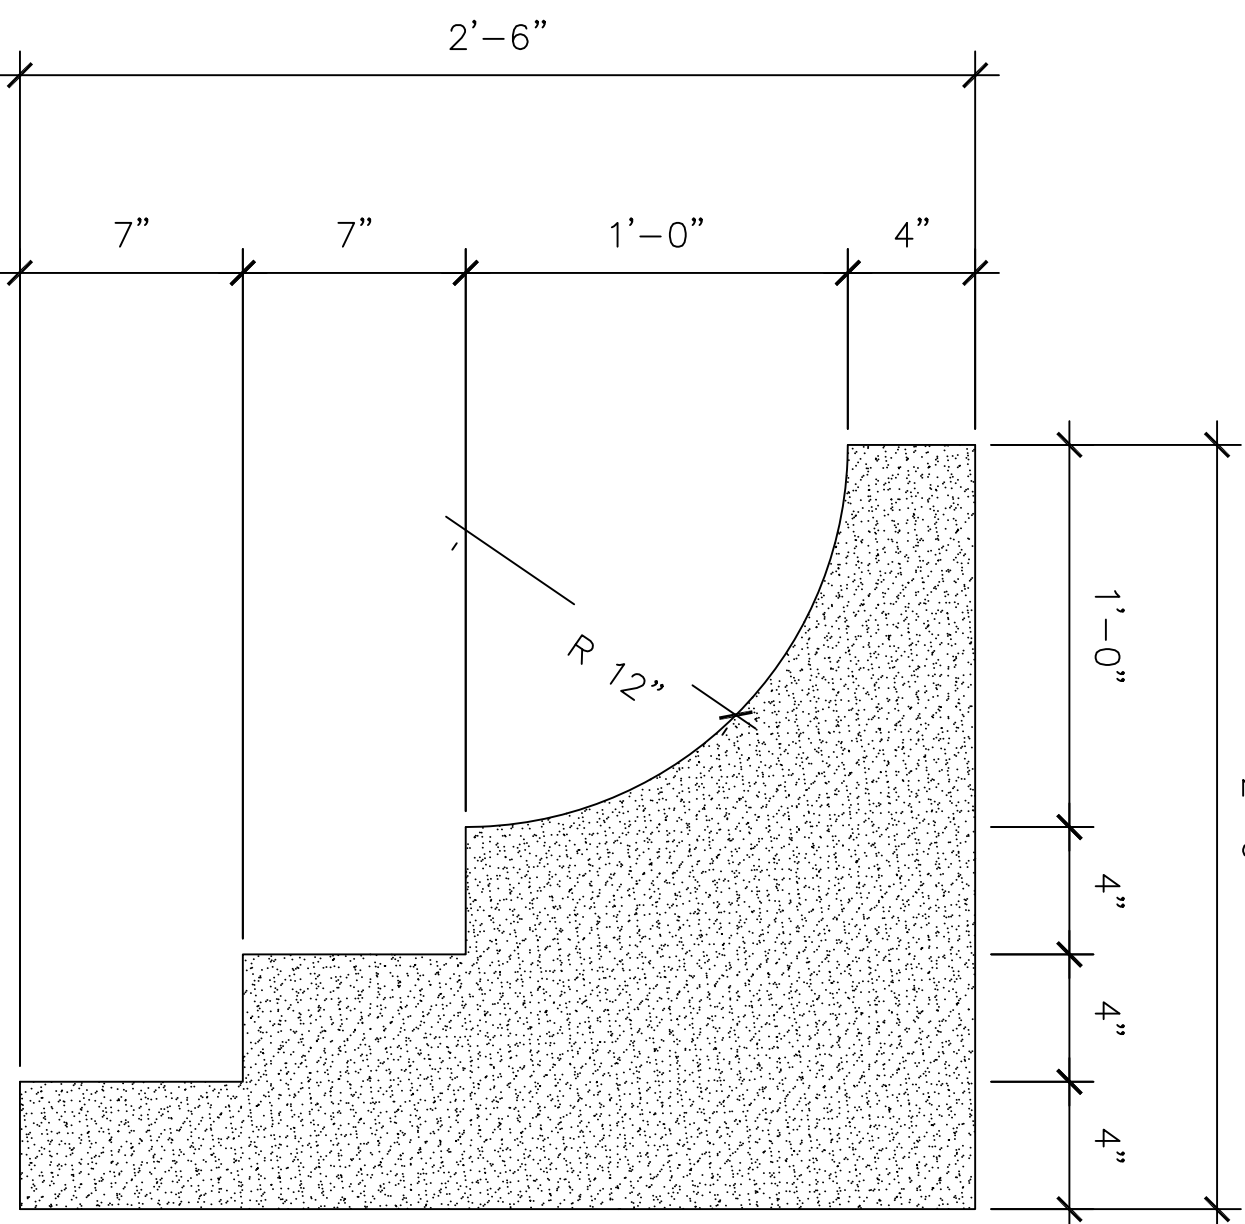


4 BRACKET DETAIL
1/2"=1'-0"

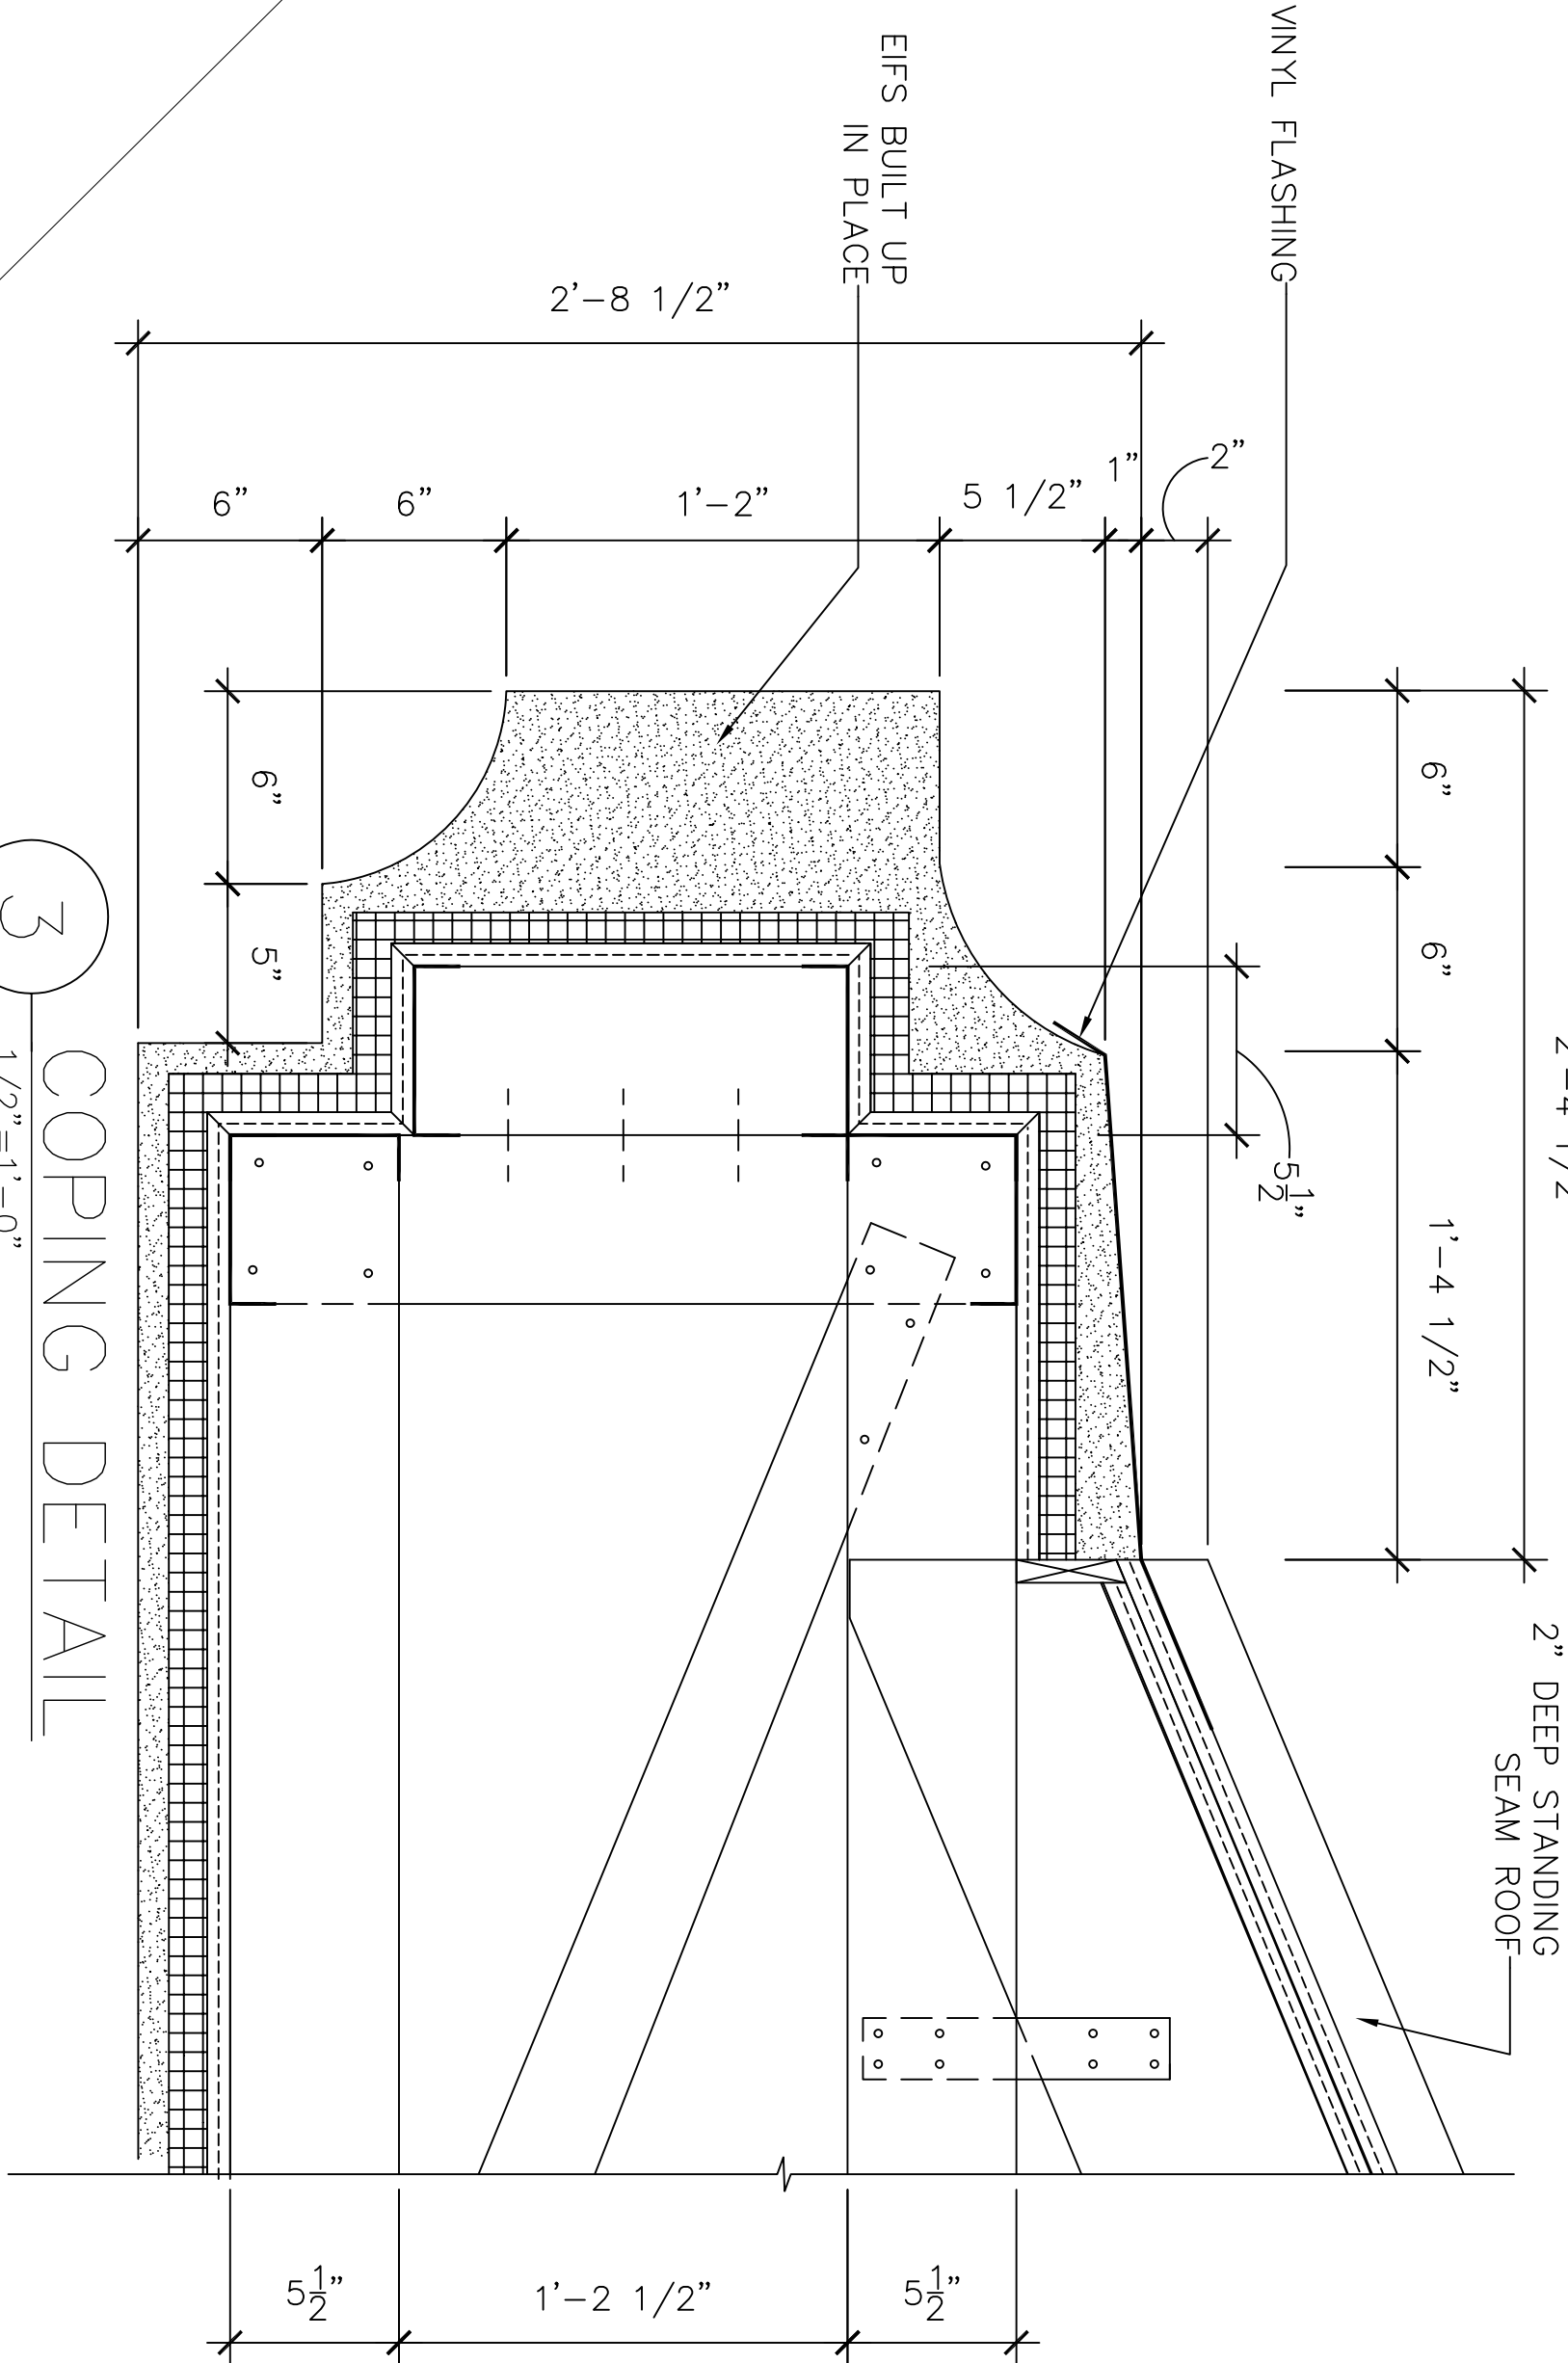

3 COPING DETAIL
1/2"=1'-0"

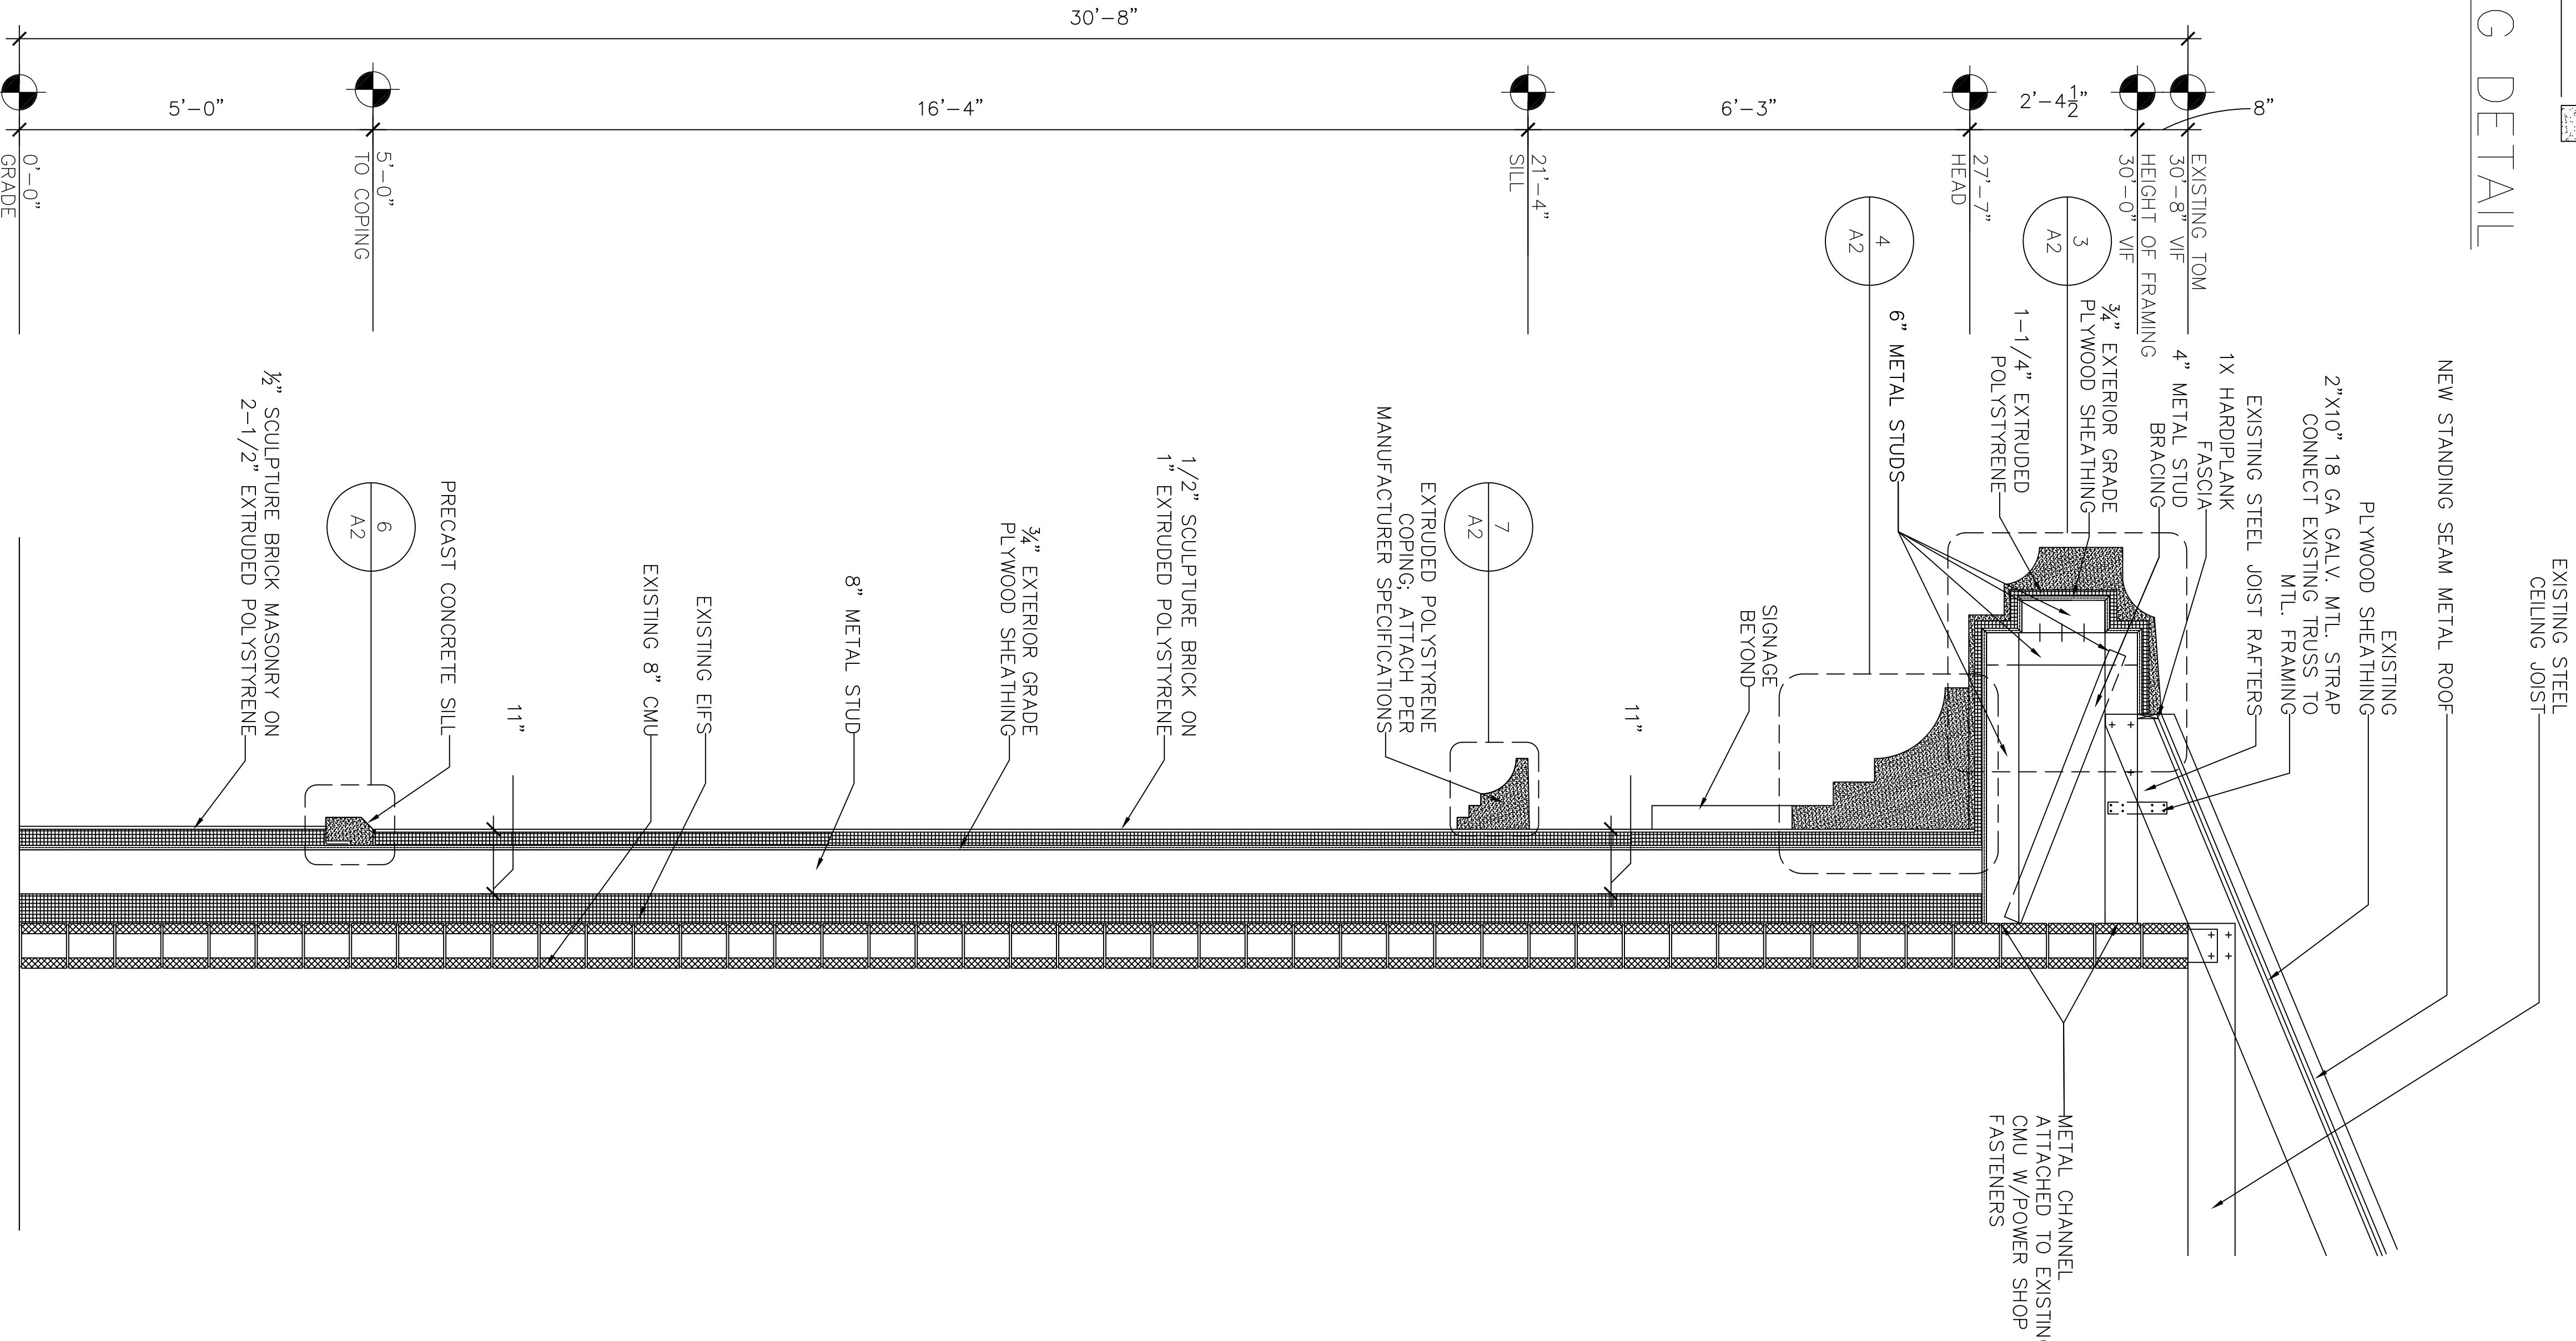

2 WALL SECTION
1/2"=1'-0"

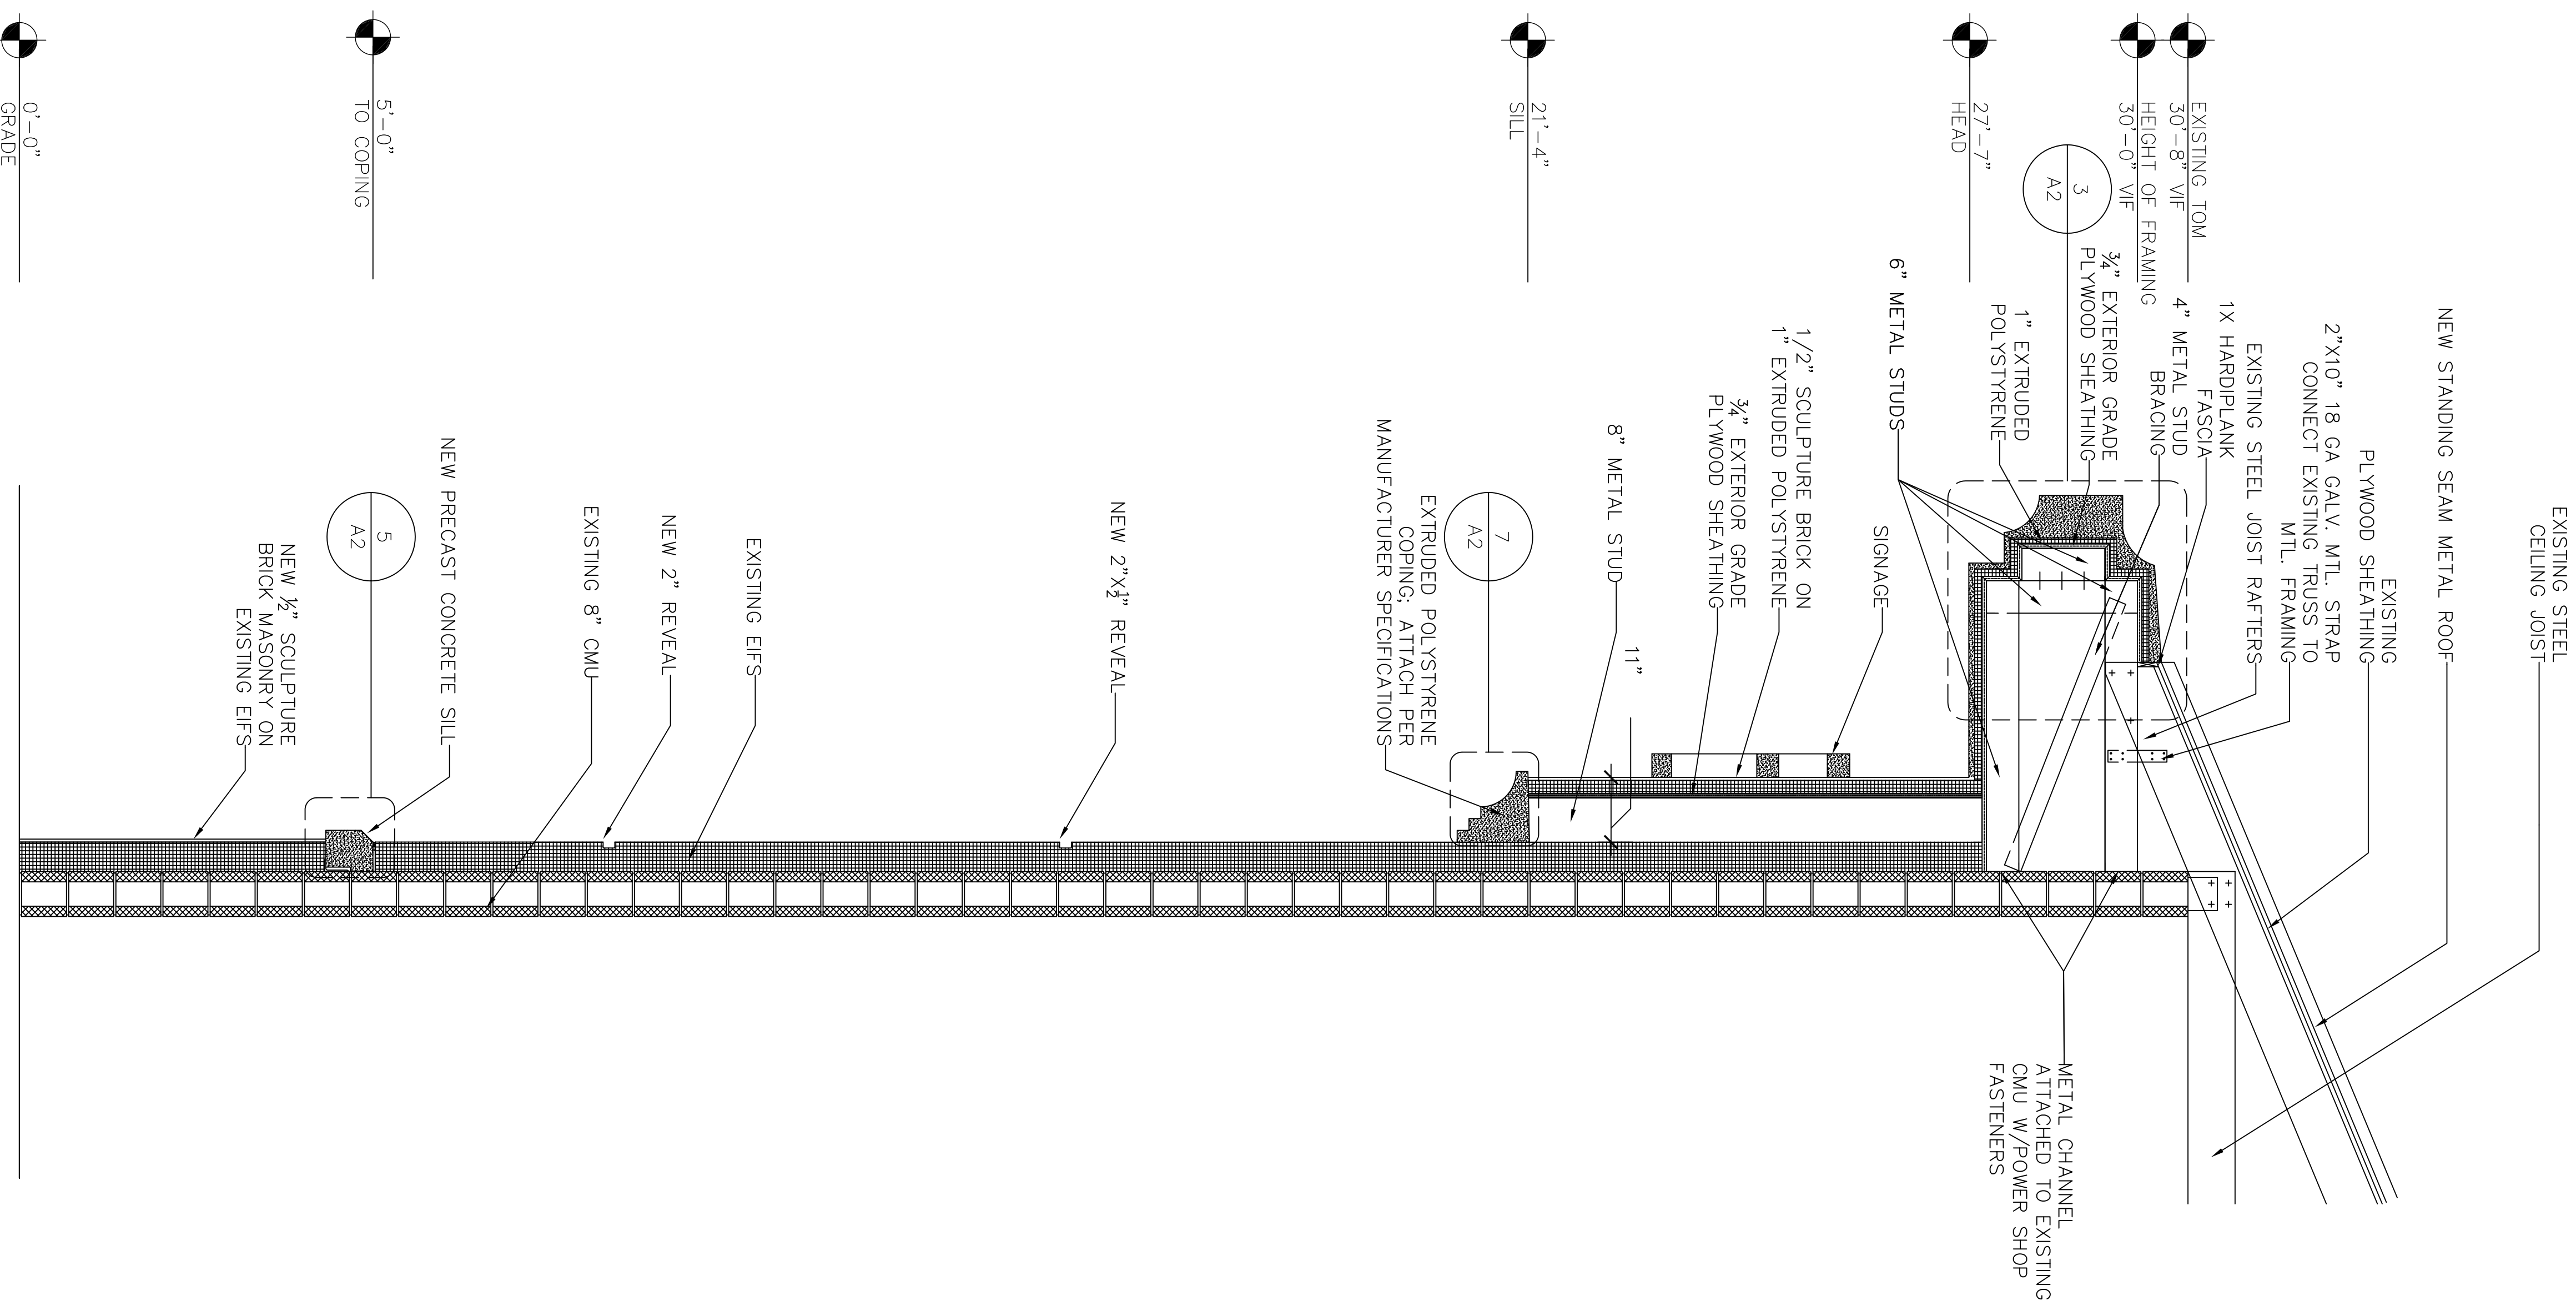

1 WALL SECTION
1/2"=1'-0"