








1 PHOTO ELEVATION
SCALE: N.T.S.



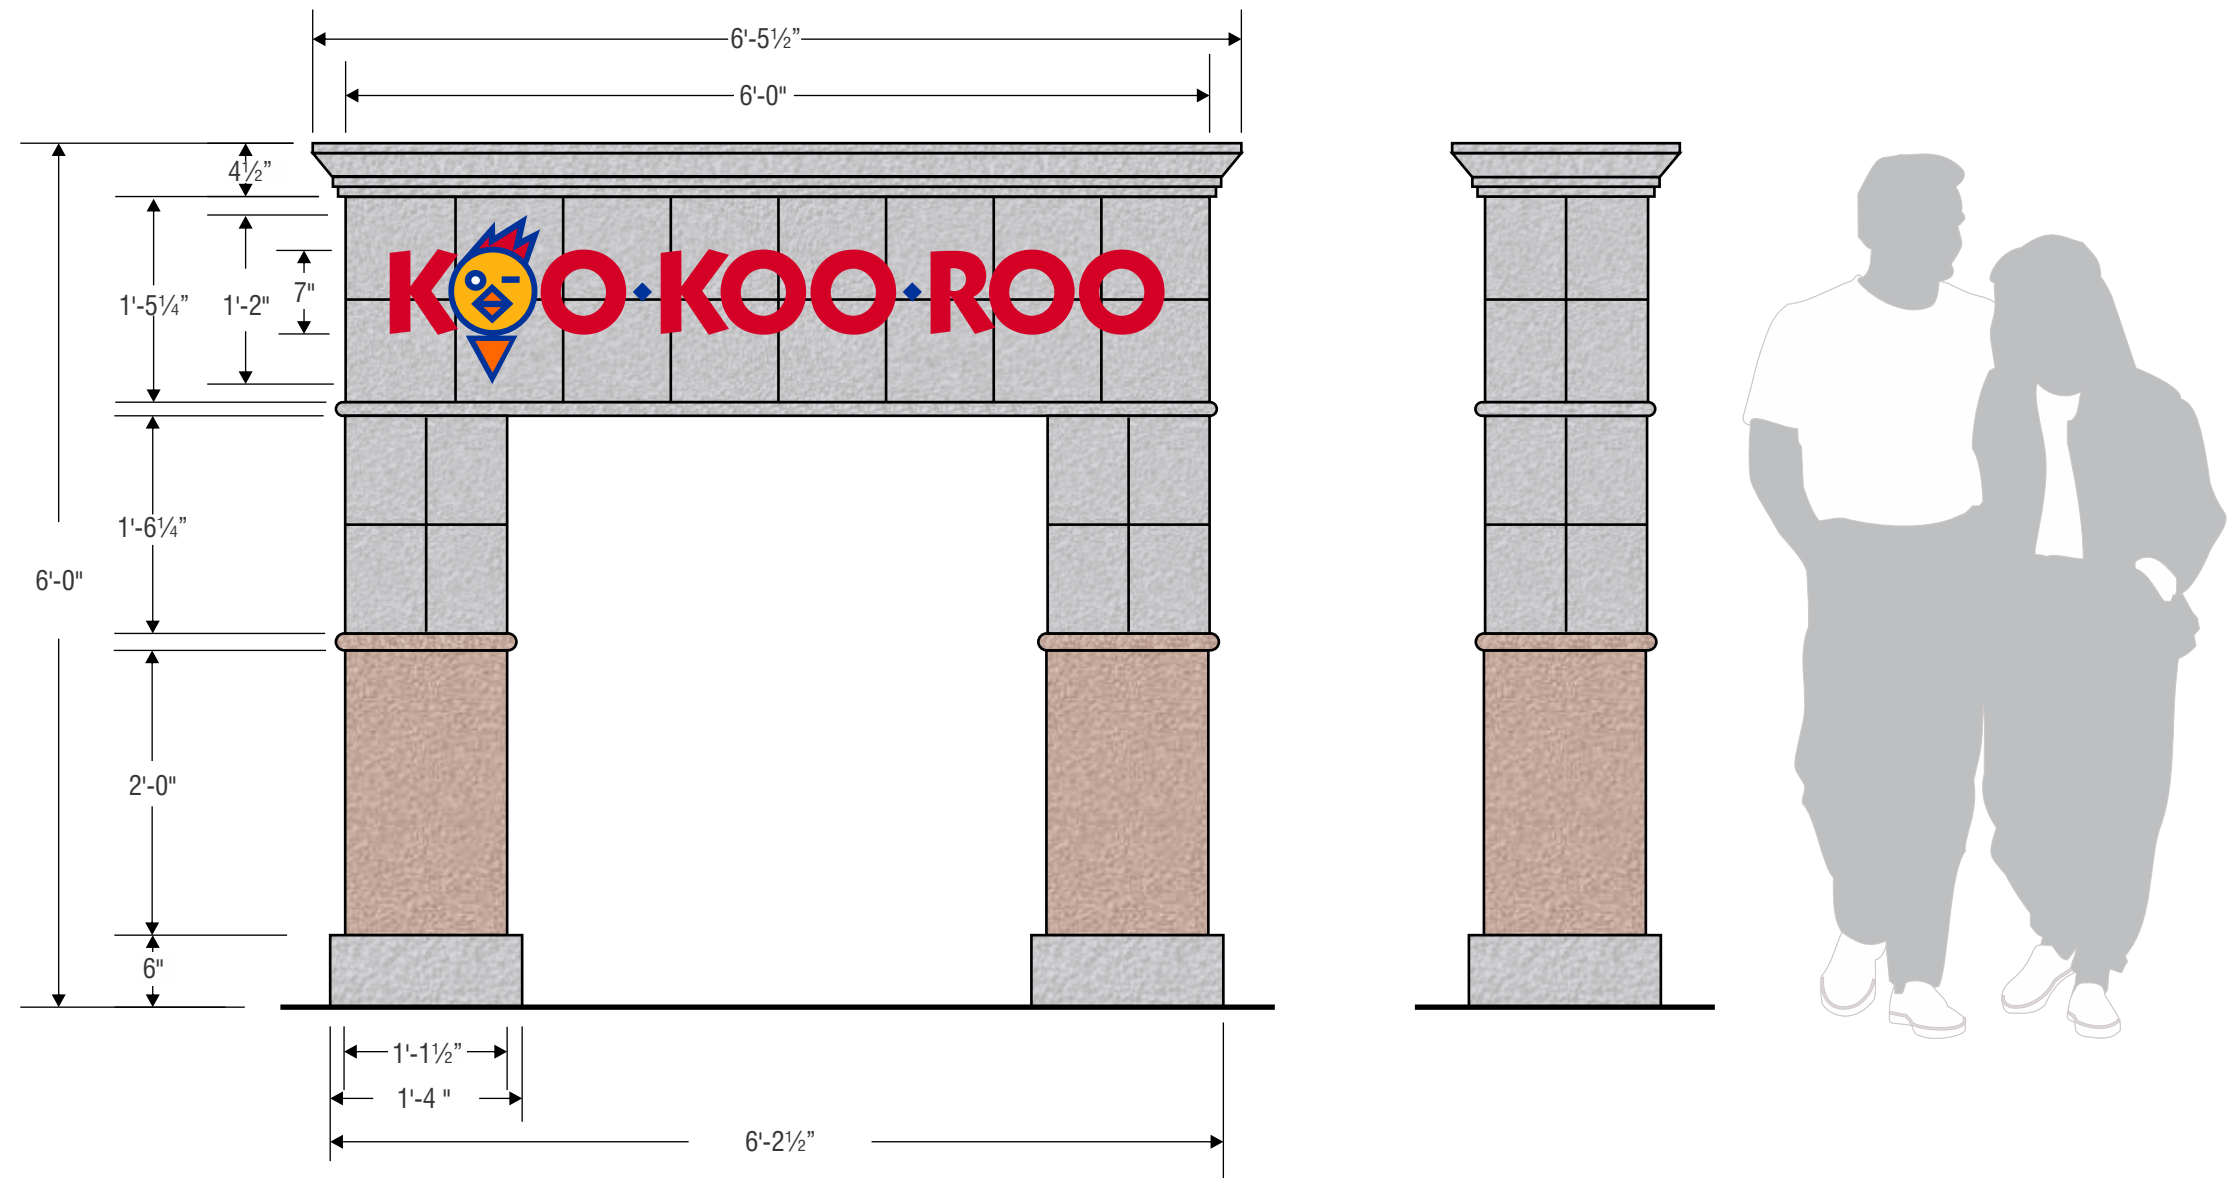

Project: KOO KOO ROO #413				
Location: TORRANCE, CA		Service Order No.		
Sales Rep:	Date: 10/29/06	Designer:	Scale:	
Shop file path:		Customer Approval:	Date of Approval:	




B D/F INTERNALLY ILLUMINATED MONUMENT SIGN
SCALE: 3/4" = 1'-0"


QTY: ONE (1)
AREA: 36 SQ. FT.

SPECIFICATIONS:
CUSTOM FABRICATED D/F MONUMENT SIGN
ALUMINUM CONSTRUCTION
COPY IS ROUTED OUT AND BACKED WITH 7328 WHITE ACRYLIC PLASTIC.
APPLIED FIRST SURFACE TRANSLUCENT VINYL GRAPHICS MATCHING CORPORATE COLOR SPECIFICATIONS.
ILLUMINATION VIA INTERNAL HIGH OUTPUT FLORESCENT LAMPS OR INTERNAL GRID LEDS
SIGN CLADDING TO HAVE TEXTURE COAT STUCCO FINISH
COLORS TO MATCH BUILDING COLORS.
ONE 120V 20 A DEDICATED SIGN CIRCUIT REQUIRED.
120V DISCONNECT SWITCH INSTALLED ON SIDE FACING BUILDING.

Drawing No 06-10-0251 	Project: KOO KOO ROO #413					
	Location: TORRANCE, CA		Service Order No.			
	Sales Rep:	Date: 10/29/06	Designer:	Scale:		
	Shop file path:		Customer Approval:	Date of Approval:		
Page: 3 of 4						

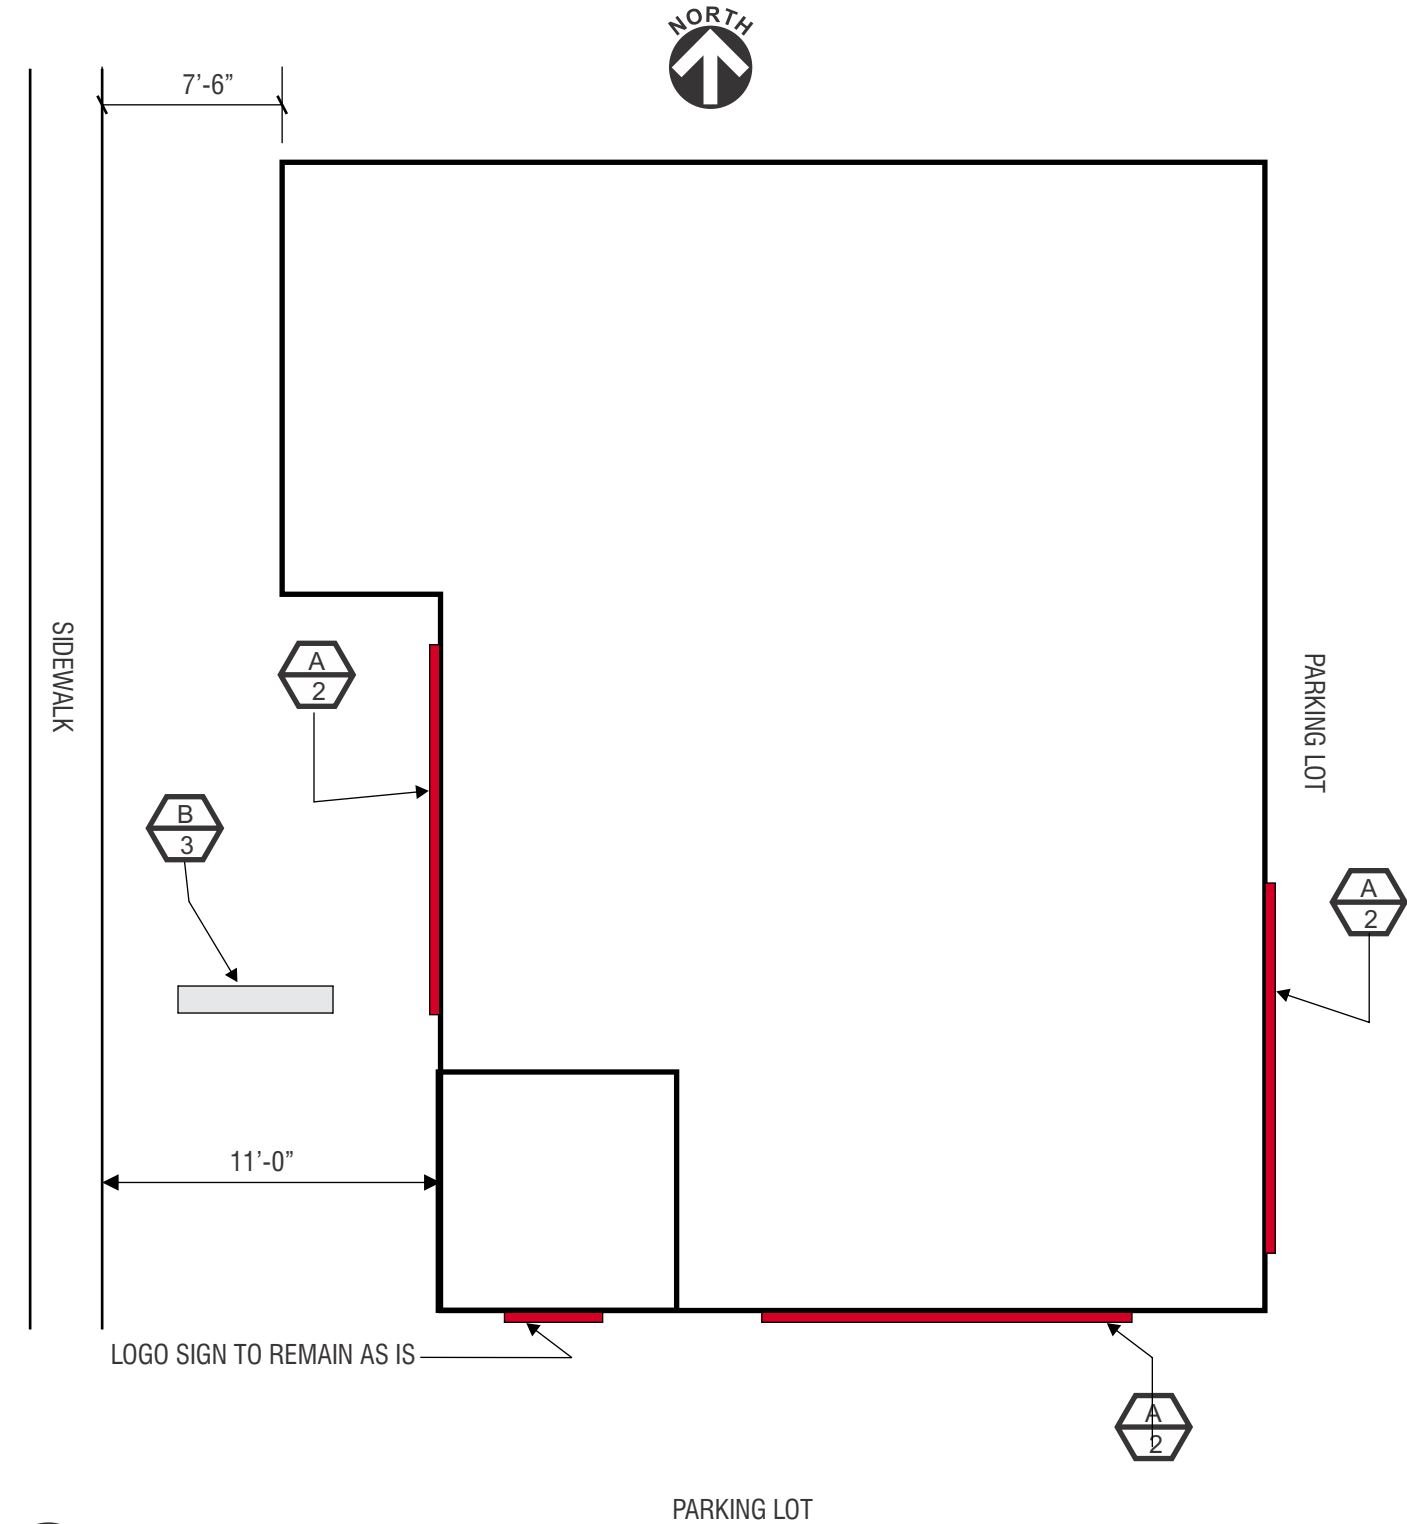

2 SITE PLAN
NOT TO SCALE

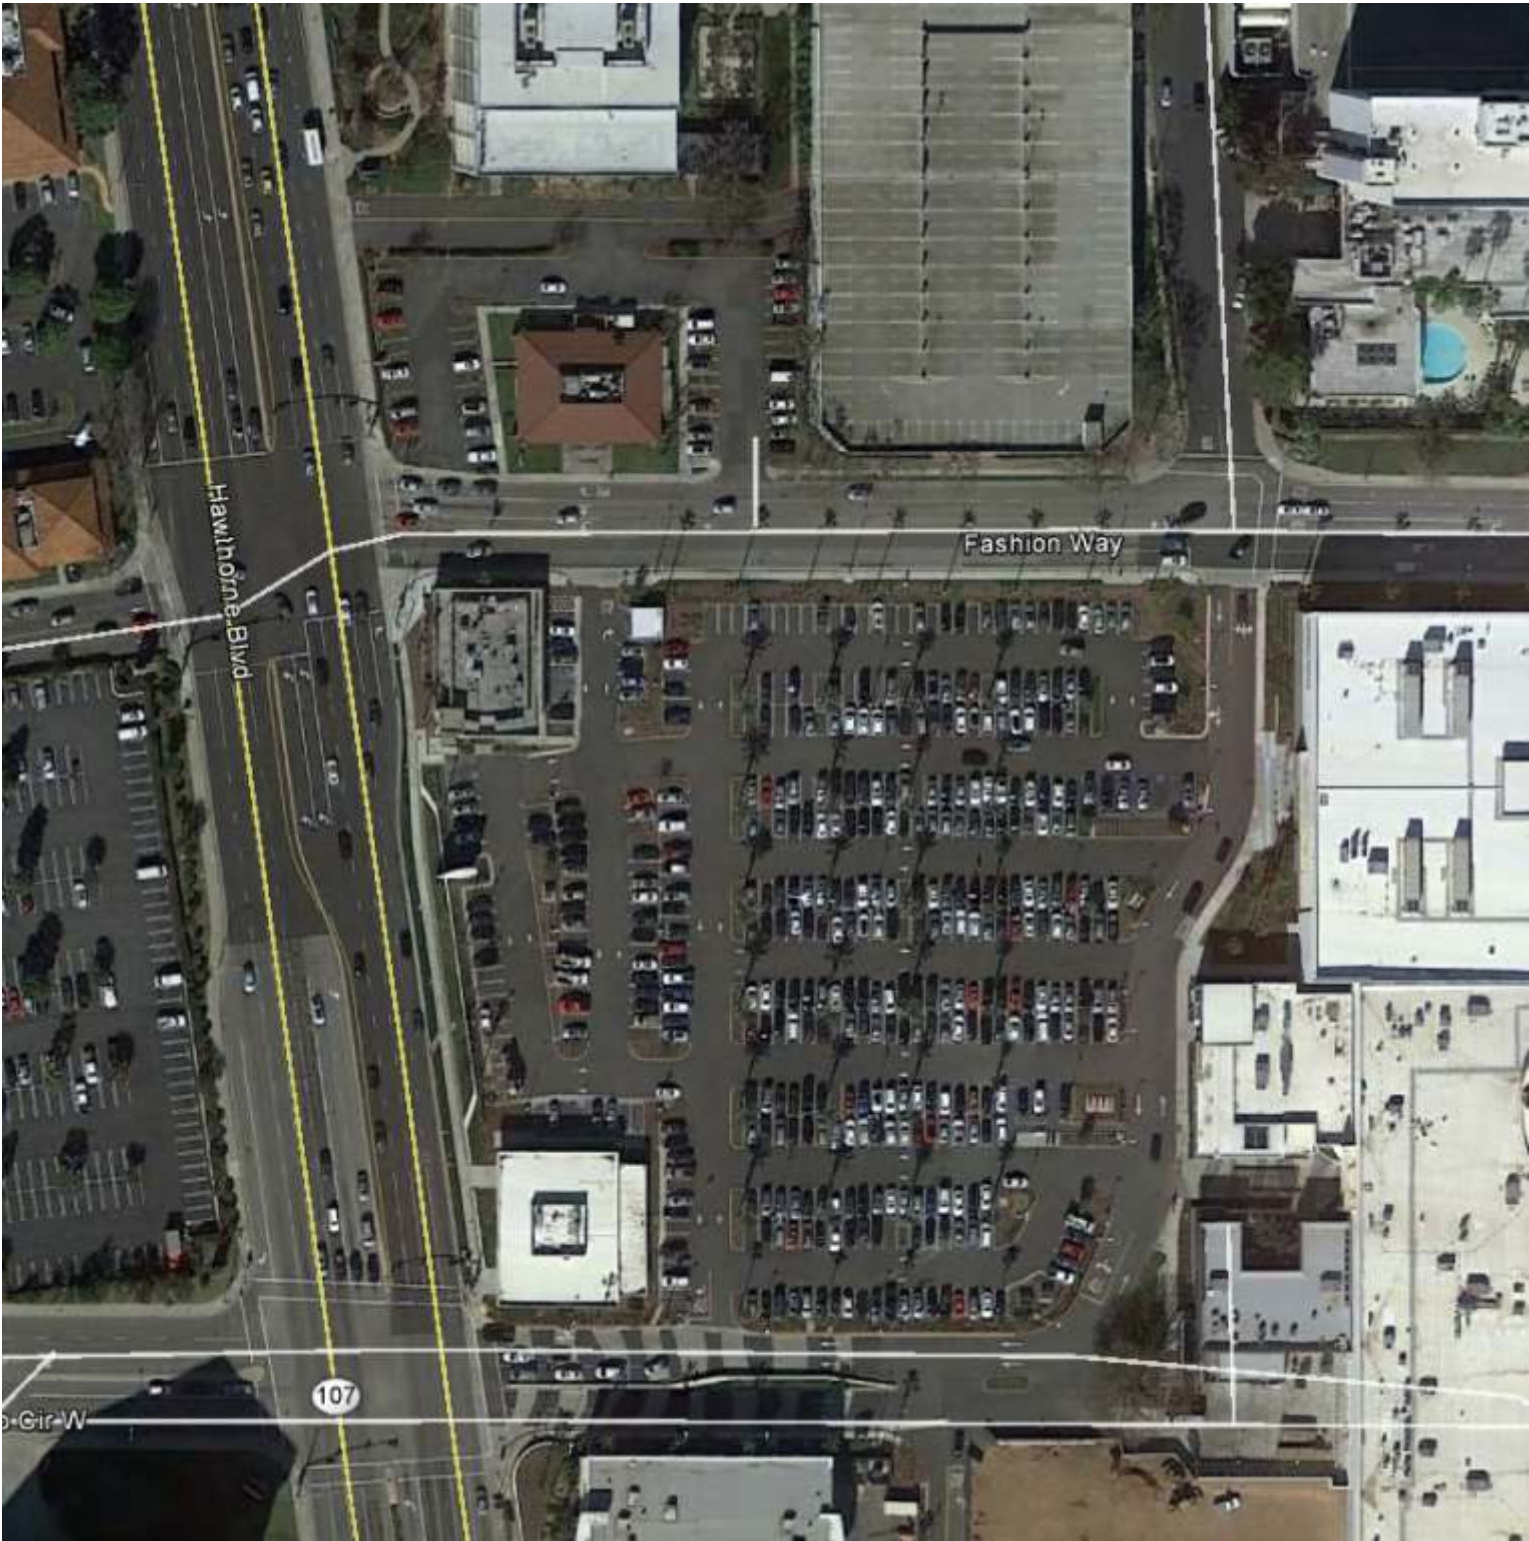

3 LOCATION MAP
NOT TO SCALE

Project: KOO KOO ROO #413				△1
Location: TORRANCE, CA		Service Order No.		△
Sales Rep:	Date: 10/29/06	Designer:	Scale:	△
Shop file path:		Customer Approval:	Date of Approval:	△