

- SIGN TYPE A
IDENTITY/BRAND RELATED
A01.00.00
- SIGN TYPE B
EXTERIOR WAYFINDING: VEHICULAR
B01.00.00
- SIGN TYPE C
EXTERIOR OPERATIONAL
C01.00.00
- SIGN TYPE D
INTERIOR ID
D01.00.00
- SIGN TYPE E
AMENITY AND TITLE 24
E01.00.00
- SIGN TYPE F
FIRE SAFETY/TITLE 19
F01.00.00
- SIGN TYPE P
POOL (HEALTH AND SAFETY CODE)
P01.00.00



LOGO HERE

Contact Information
here

Project:

Location:

Date:

September 1, 2014

Drawing Title:

Vinyl Banner

Scale:

As Noted

Sales:

Drawn By:

RC

Revisions:

1. 00/00/00 RC

Sheet:

LPR.01

© 2014 Your company - All Rights Reserved. This drawing and the concepts, ideas and design development expressed herein are intended for use on this project only, and remain the sole property of insert name. Original design concepts developed from, as part of this work, remain the property and copyright of their respective owners.



LOGO HERE

Contact Information
here

Project:

Location:

Date:

September 1, 2014

Drawing Title:

Vinyl Banner

Scale:

As Noted

Sales:

Drawn By:

RC


Revisions:

1. 00/00/00 RC

Sheet:

LP.00

© 2014 Your company - All Rights Reserved. This drawing and the concepts, ideas and design development expressed herein are intended for use on this project only, and remain the sole property of insert name. Original design concepts developed from, as part of this work, remain the property and copyright of their respective owners.

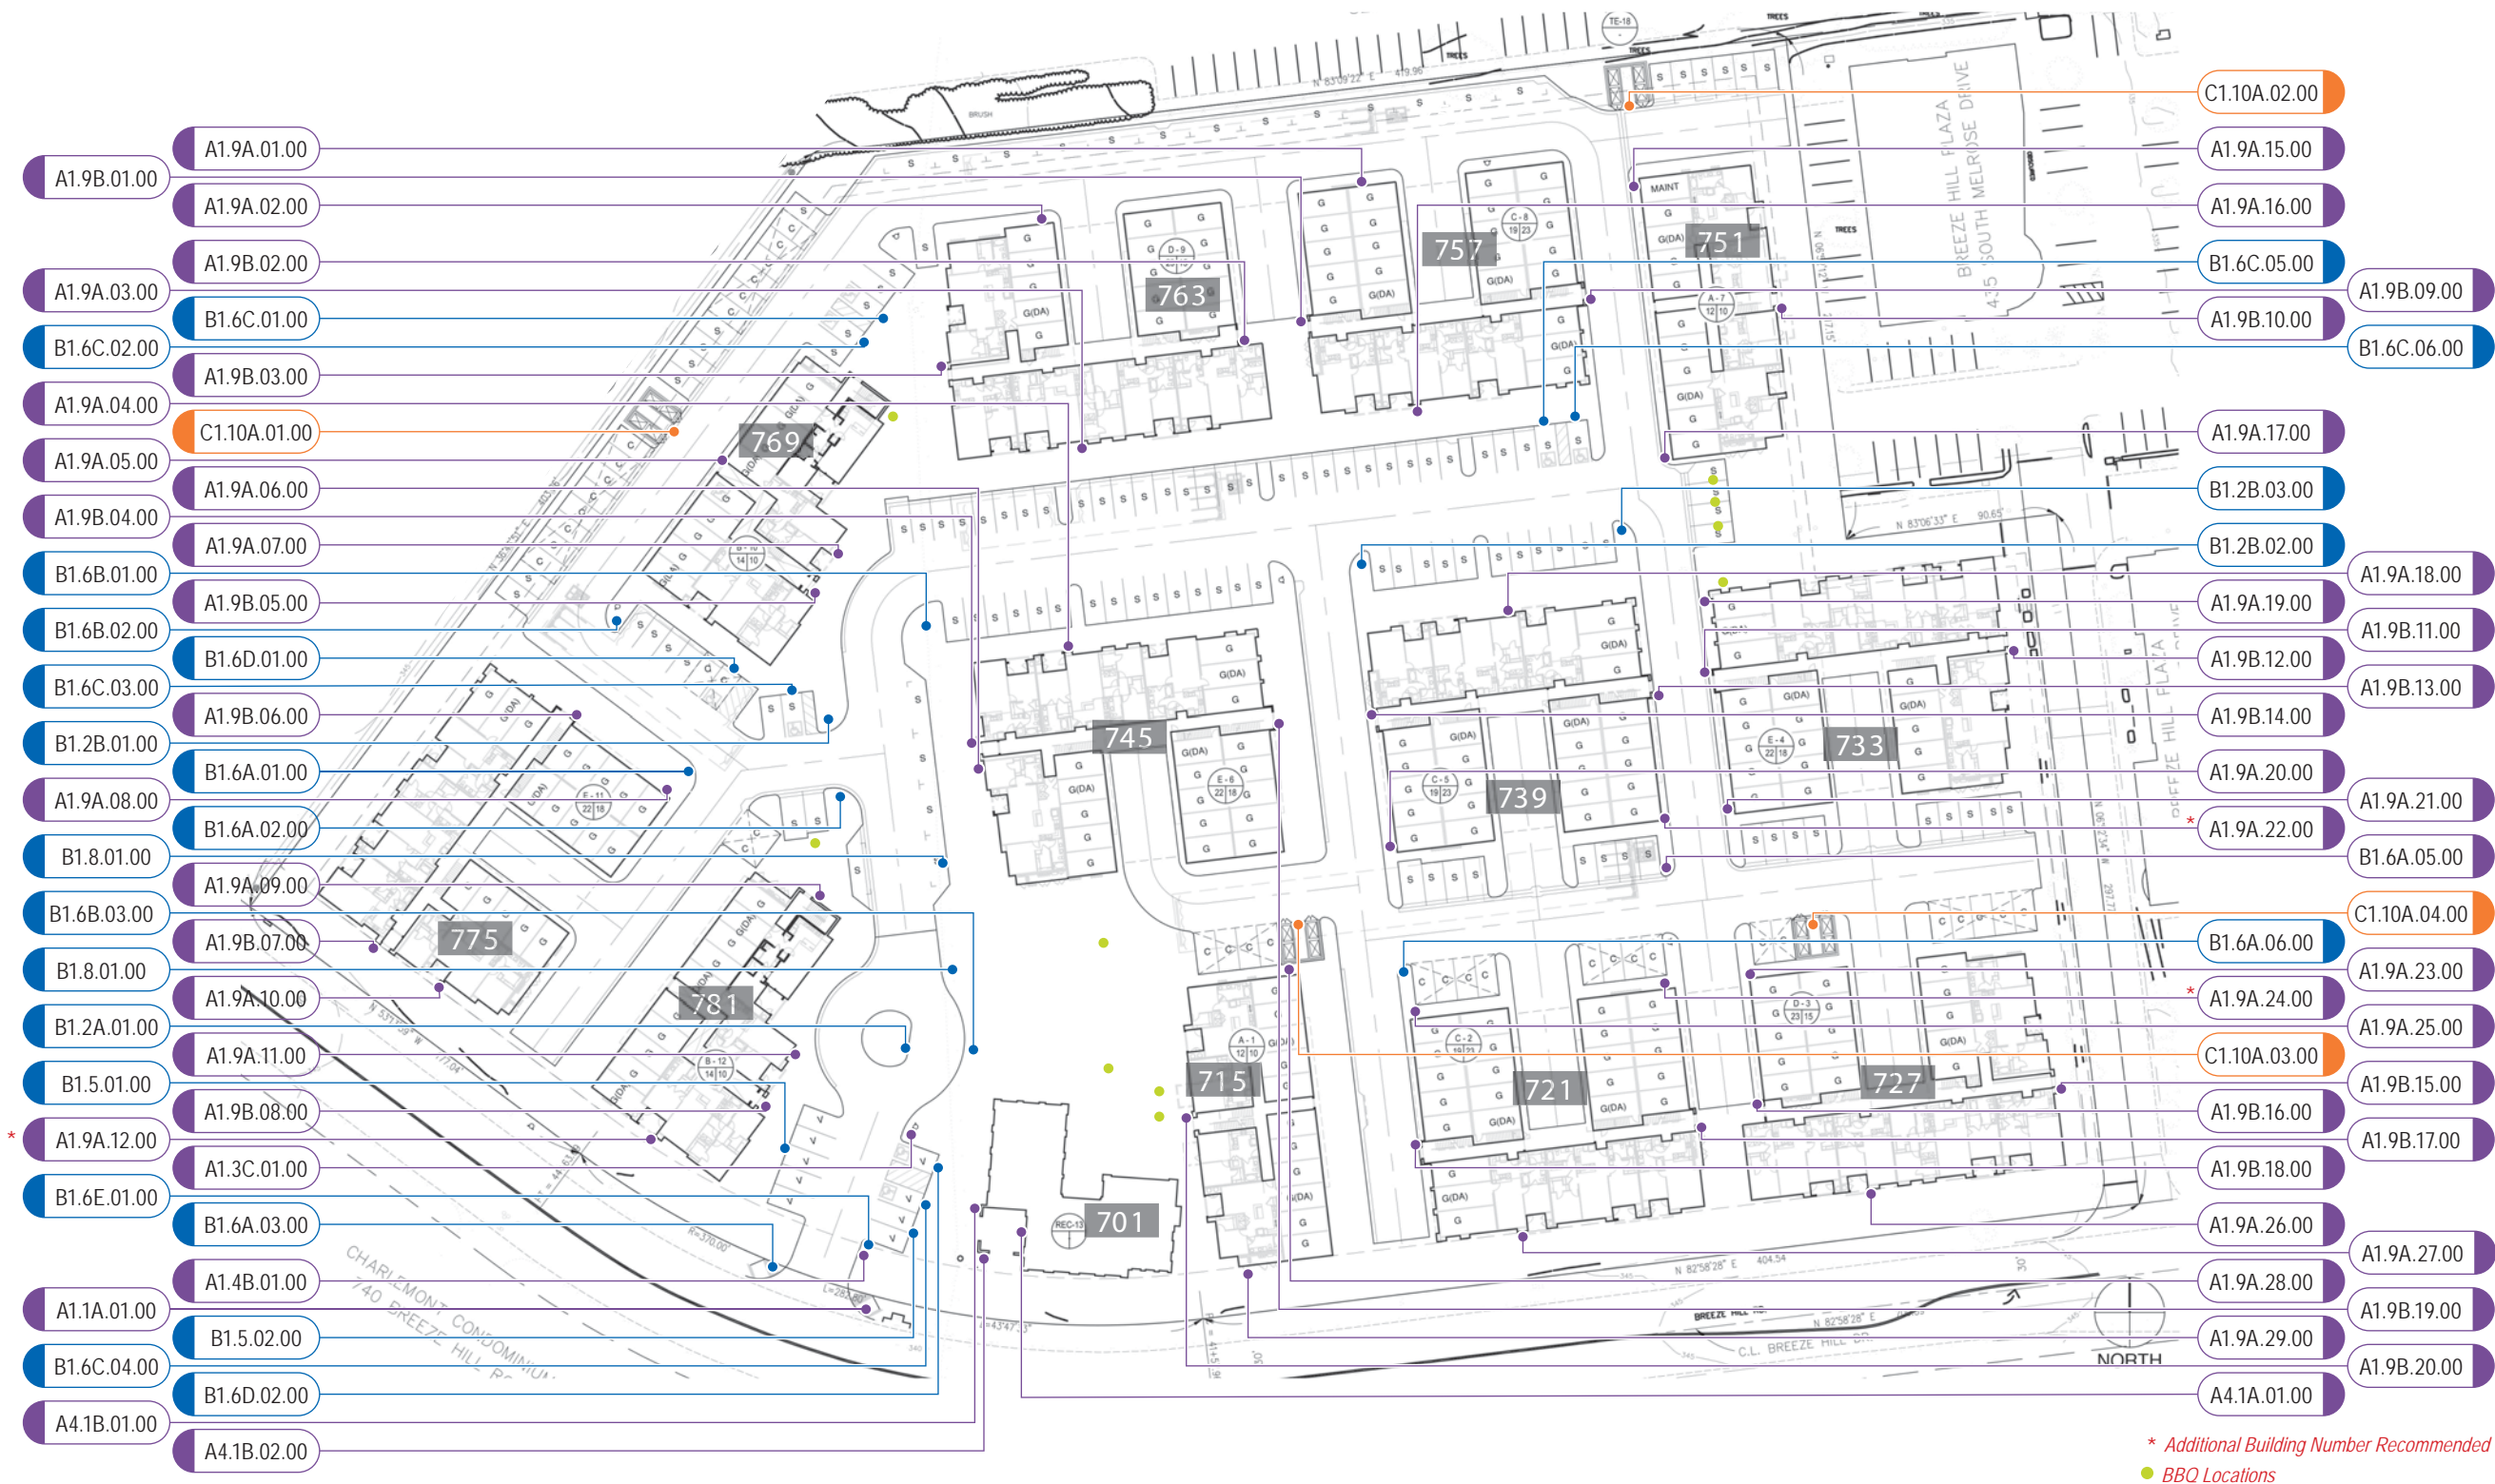

* Additional Building Number Recommended
● BBQ Locations

SIGN TYPE: A	SIGN: PROJECT IDENTIFICATION	MESSAGE	LOC. PG.
A1.1A.01.00	Project Identification / Main Monument	Logo	LP00
A1.3C.01.00	Leasing	Leasing Info TBD	LP00
A1.4B.01.00	Private Residential Community	Private Residential Community	LP00
A1.9A.01.00	Building Number	757	LP00
A1.9A.02.00	Building Number	763	LP00
A1.9A.03.00	Building Number	763	LP00
A1.9A.04.00	Building Number	745	LP00
A1.9A.05.00	Building Number	769	LP00
A1.9A.06.00	Building Number	745	LP00
A1.9A.07.00	Building Number	769	LP00
A1.9A.08.00	Building Number	775	LP00
A1.9A.09.00	Building Number	781	LP00
A1.9A.10.00	Building Number	775	LP00
A1.9A.11.00	Building Number	781	LP00
A1.9A.12.00	Building Number	781	LP00
A1.9A.15.00	Building Number	751	LP00
A1.9A.16.00	Building Number	757	LP00
A1.9A.17.00	Building Number	751	LP00
A1.9A.18.00	Building Number	739	LP00
A1.9A.19.00	Building Number	733	LP00
A1.9A.20.00	Building Number	739	LP00
A1.9A.21.00	Building Number	733	LP00
A1.9A.22.00	Building Number	739	LP00
A1.9A.23.00	Building Number	727	LP00
A1.9A.24.00	Building Number	721	LP00
A1.9A.24.00	Building Number	727	LP00

PAGE NUMBERING:

COLOR CODE DESIGNATION

SIGN DESIGNATION

SIGN TYPE

SHEET NUMBER

COPY IN RED INDICATE THAT THE
COLOR AND NUMBER CODES
MATCH THE SIGN LOCATION PLAN
AND MESSAGE SCHEDULE

D3.2A.00

SIGN TYPE A
IDENTITY/BRAND RELATED

SIGN TYPE B
EXTERIOR WAYFINDING: VEHICULAR

SIGN TYPE C
EXTERIOR OPERATIONAL

SIGN TYPE D
INTERIOR ID

SIGN TYPE E
AMENITY AND TITLE 24

SIGN TYPE F
FIRE SAFETY/TITLE 19

SIGN TYPE P
POOL (HEALTH AND SAFETY CODE)



LOGO HERE

Contact Information
here

Project:

Location:

Date:
September 1, 2014

Drawing Title:
Vinyl Banner

Scale:
As Noted



Sales:

Drawn By:
RC

Revisions:
1. 00/00/00 RC

Sheet:
S00.01

© 2014 Your company - All Rights Reserved. This drawing and the concepts, ideas and design development expressed herein are intended for use on this project only, and remain the sole property of insert name. Original design concepts developed from, as part of this work, remain the property and copyright of their respective owners.

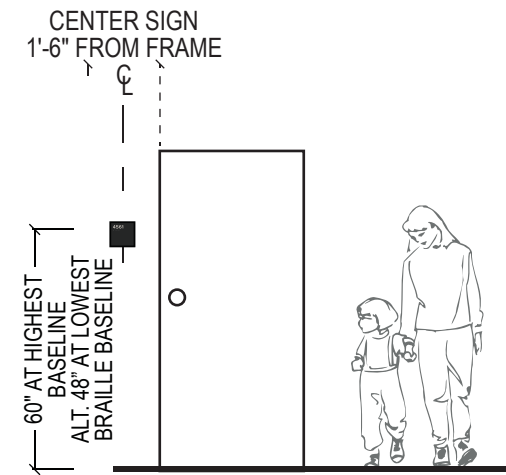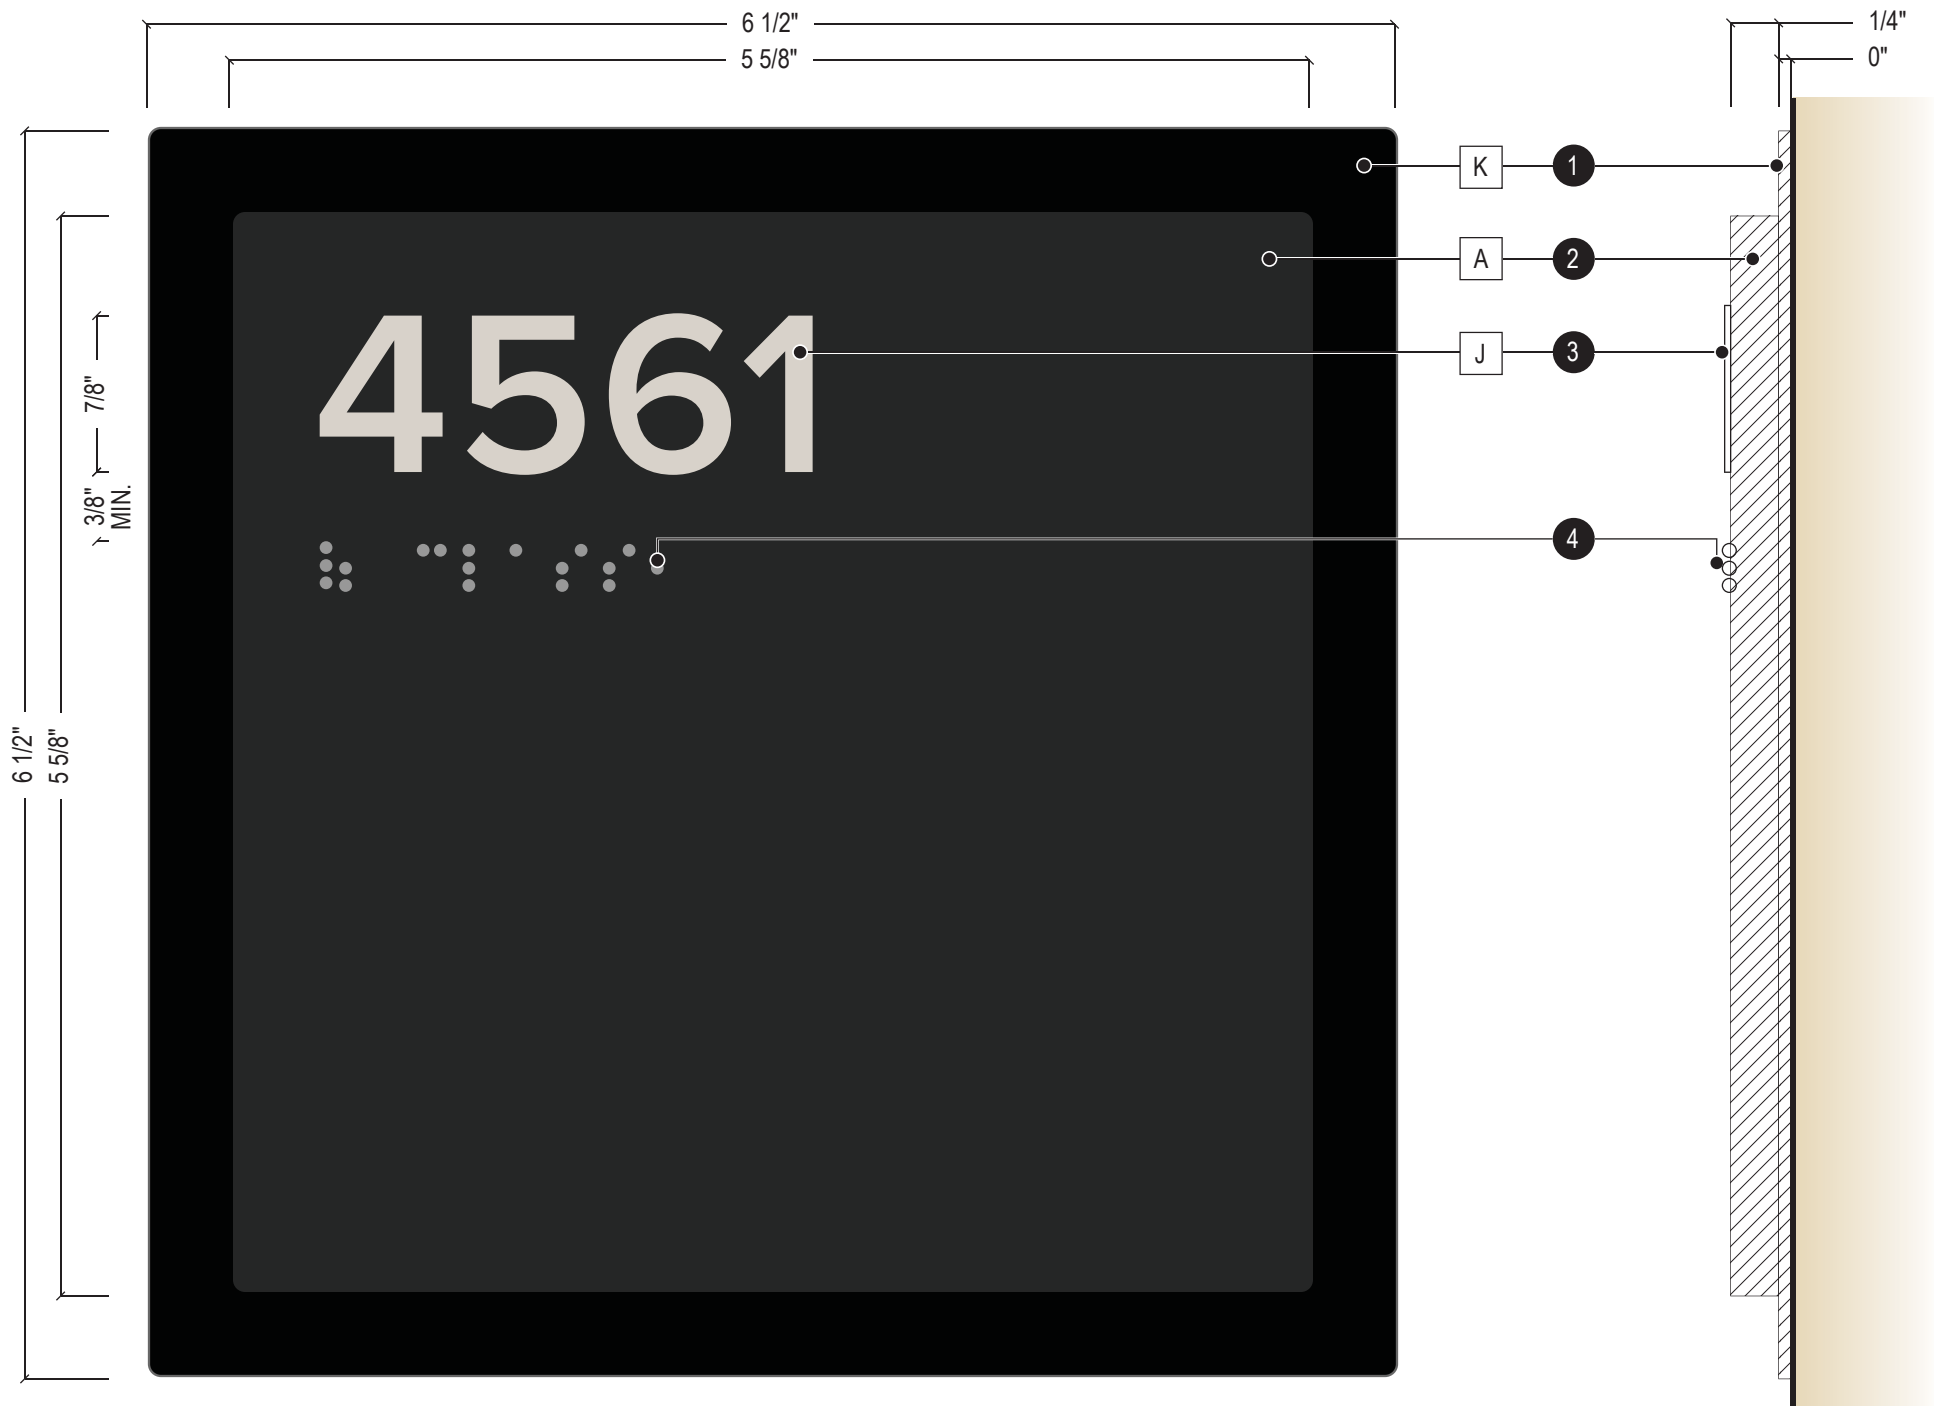

B	APT ID	LOCATION ELEVATION	QTY. 221
	---	1/4" = 1' - 0"	D3.2A

A	APARTMENT IDENTIFICATION SPECIFICATIONS	ELEVATION/SIDE	QTY. 221
	1. BACK PANEL TO BE 1/16" GLOSS ACRYLIC WITH SECOND SURFACE PAINT, FLAME POLISHED EDGES. 2. 1/4" THICK NON-GLARE ACRYLIC ATTACHED TO BACKER PANEL PAINTED SECOND SURFACE 3. 1/32" ENGRAVED TACTILE CHARACTERS PER TITLE 24 4. ENGRAVED RASTER CA. GRADE 2 BRAILLE	HALF SIZE (1:2)	D3.2A



LOGO HERE

Contact Information
here

Project:

Location:

Date:

September 1, 2014

Drawing Title:

Vinyl Banner

Scale:

As Noted

Sales:	Drawn By:
	RC

Revisions:

1.	00/00/00 RC

Sheet: **D3.2A.00**

© 2014 Your company - All Rights Reserved. This drawing and the concepts, ideas and design development expressed herein are intended for use on this project only, and remain the sole property of insert name. Original design concepts developed from, as part of this work, remain the property and copyright of their respective owners.