


BLACK GALVANIZED METAL REMOVABLE "CARDS" WITH CUT-OUT NUMBERS

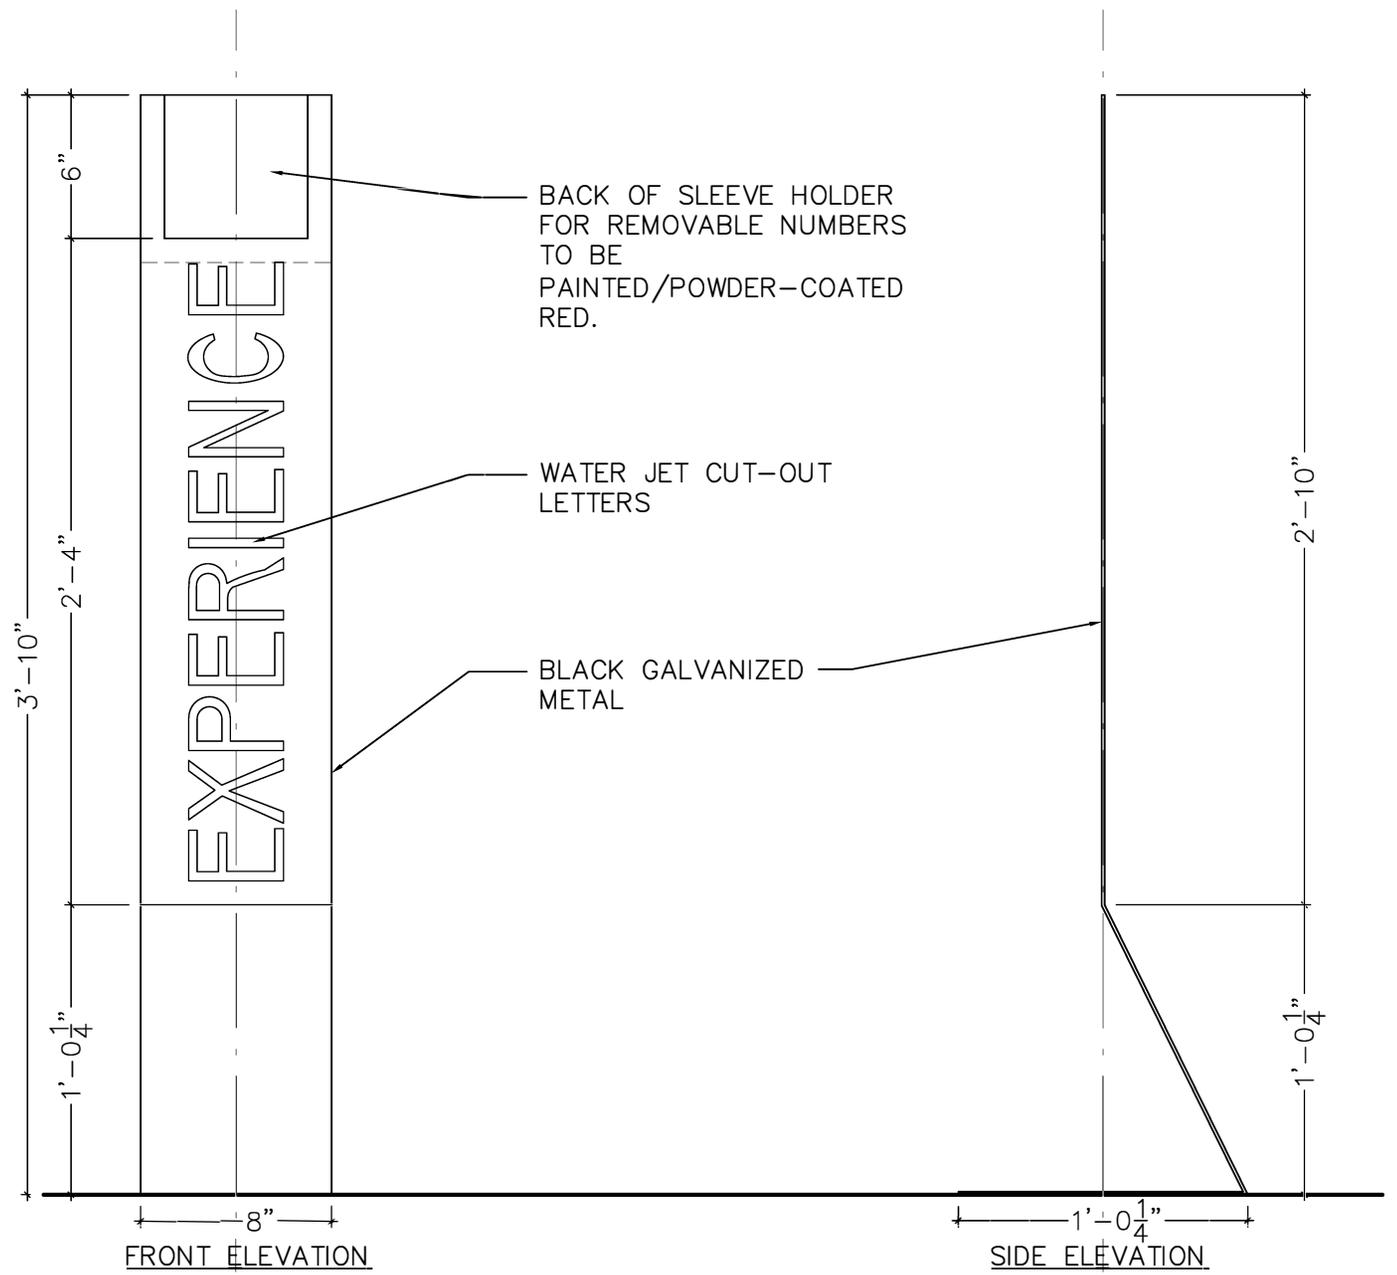

FREESTANDING FLOOR SIGN

	<p>The Kinney Group 2209 Federal Ave, Los Angeles, CA 90064</p>	<p><u>SIGNAGE SIZE SUMMARY</u> TEADGRUV SIGNAGE SCALE: 1-1/2" = 1'-0" DATE: 03.28.2022</p>	<p>REVISIONS:</p>	<p>SHEET NO.: SKA-03.3</p>
--	--	---	-------------------	---